

















1:33:27 PM  
DATE PRINTED = 12/6/2018




# COUNTY ROAD 65 (OAKGREEN AVENUE NORTH) INTERSECTION COUNTY HIGHWAY 14 (OLINDA BOULEVARD NORTH)

December 6, 2018




## LEGEND

-  EXISTING RIGHT OF WAY
-  PROPOSED RIGHT OF WAY/PERMANENT EASEMENT
-  PROPOSED ACQUISITION AREA
-  PARCEL BOUNDARY
-  EXISTING DELINEATED WETLAND
-  ESTIMATED CONSTRUCTION LIMITS
-  PROPOSED GUARDRAIL
-  PROPOSED CROSS CULVERTS
-  POTENTIAL TREE IMPACTS
-  MILL AND OVERLAY
-  BITUMINOUS PAVEMENT
-  CONCRETE CURB & GUTTER
-  CONCRETE DRIVEWAY
-  AGGREGATE DRIVEWAY
-  POTENTIAL STORMWATER BMP LOCATIONS
-  REMOVE ACCESS

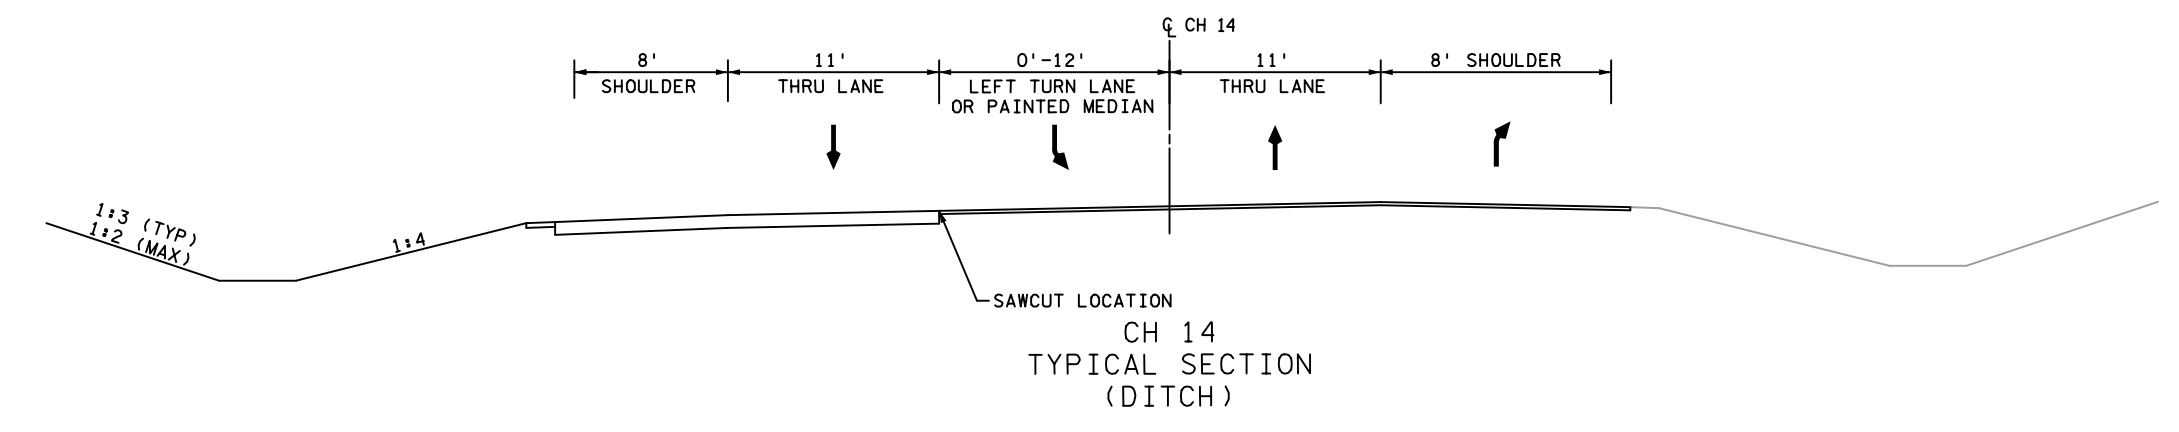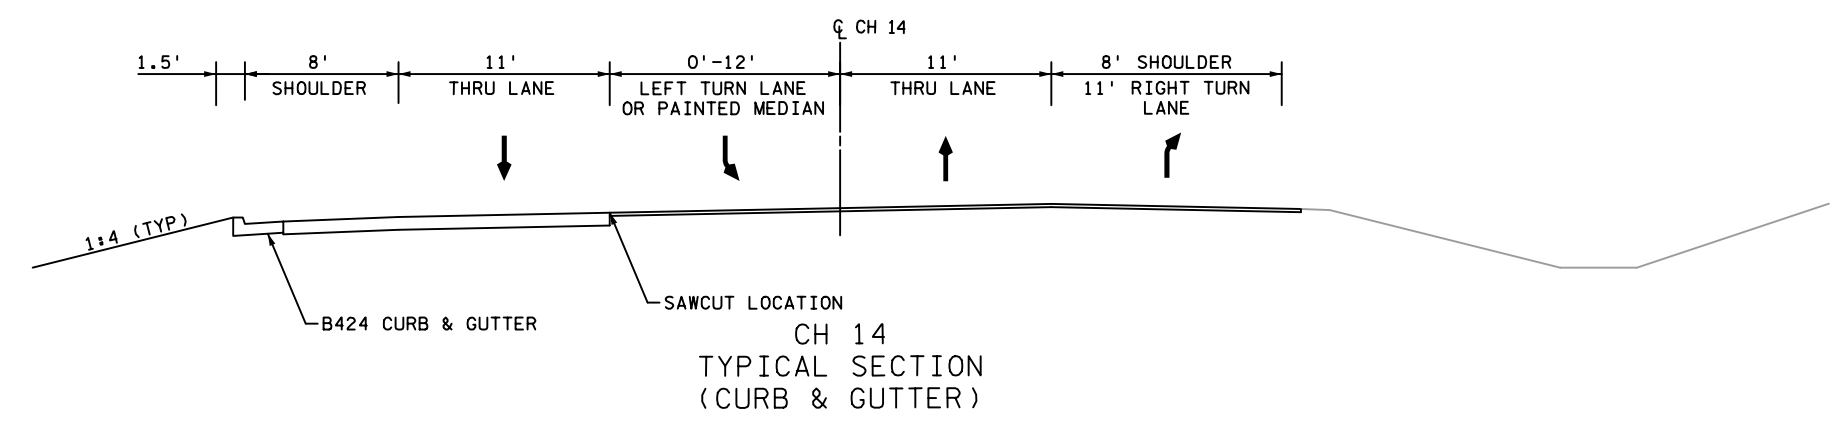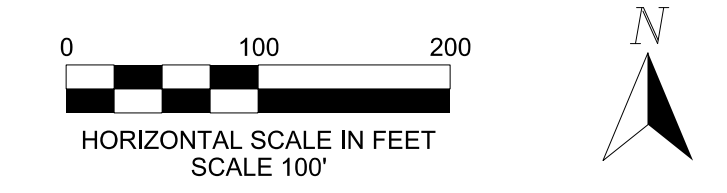

Preliminary

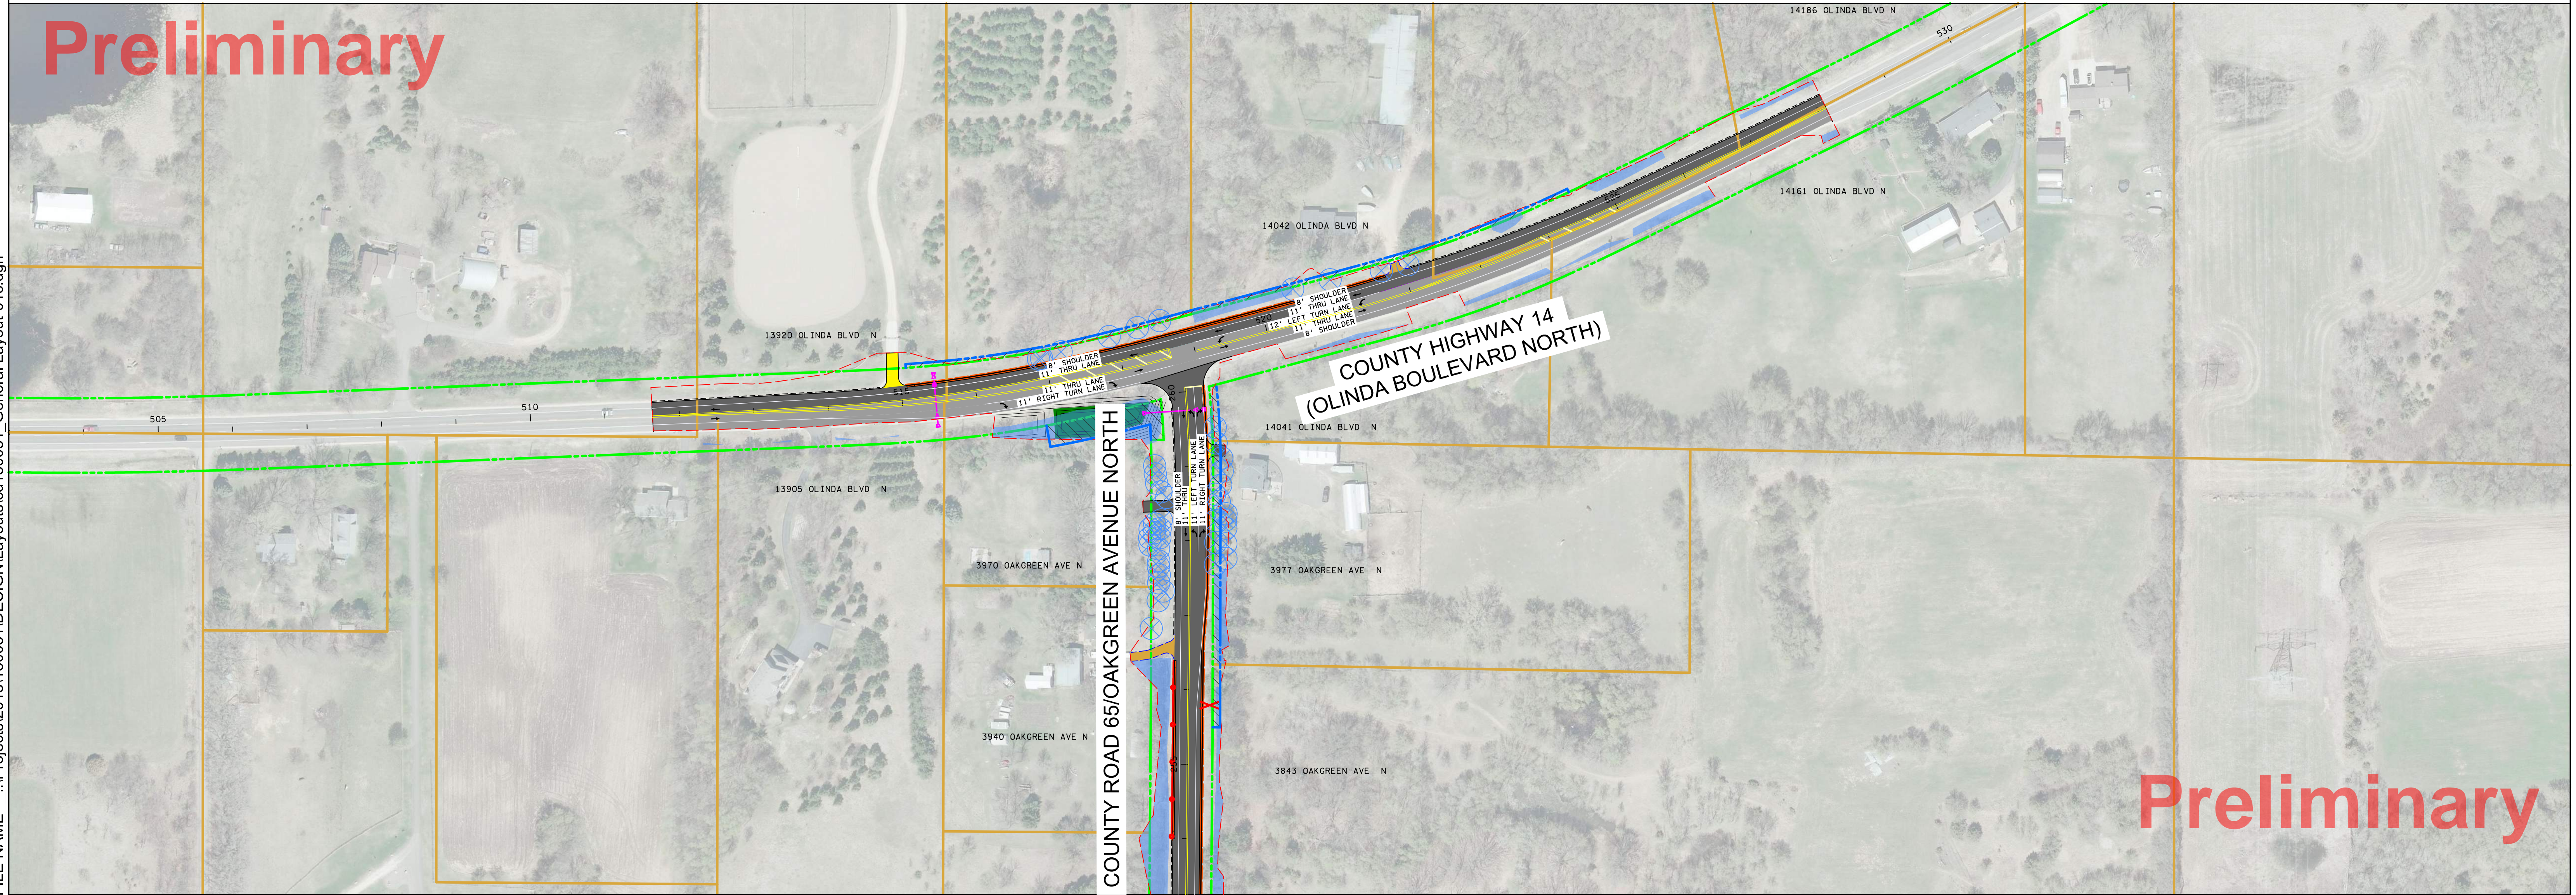

Preliminary

FILE NAME = ..\Projects\2018\180081\DESIGN\Layouts\cd\180081\_General Layout-01.c.dgn