

DATUM
 To Convert to State Plane
 Ysp = Yp + 709,000 + 0.000463 X
 Xsp = Xp + 1,600,000 + 0.000460 X


WASHINGTON COUNTY
 NORTH ZONE FACTOR

SECTIONS 31 and 32, T.32 N., R.21W.

CERTIFICATE OF LOCATION DATE SIGNED

NW 31	-	-
N1/4 31 CIM	-	VER. PAJ
NE 31 CIM/BLDR NW 32	7-01-76	
E1/4 31 CIM/BLDR W1/4 32	8-06-76	
SE 31 CIM SW 32	8-06-76	
S1/4 31 CIM	-	VER. PAJ
SW 31 CIM (ANOKA CO)	9-08-80	
W1/4 31	-	
N1/4 32 CIM/BOULDER	7-01-76	
NE 32	8-06-76	
E1/4 32 CIM	7-01-76	
SE 32 6" X 6" LIMESTONE	7-01-76	
S1/4 32 1/2" X 40" IP	7-09-82	

NOTE CONFORM TO THE 1978 ADJ.

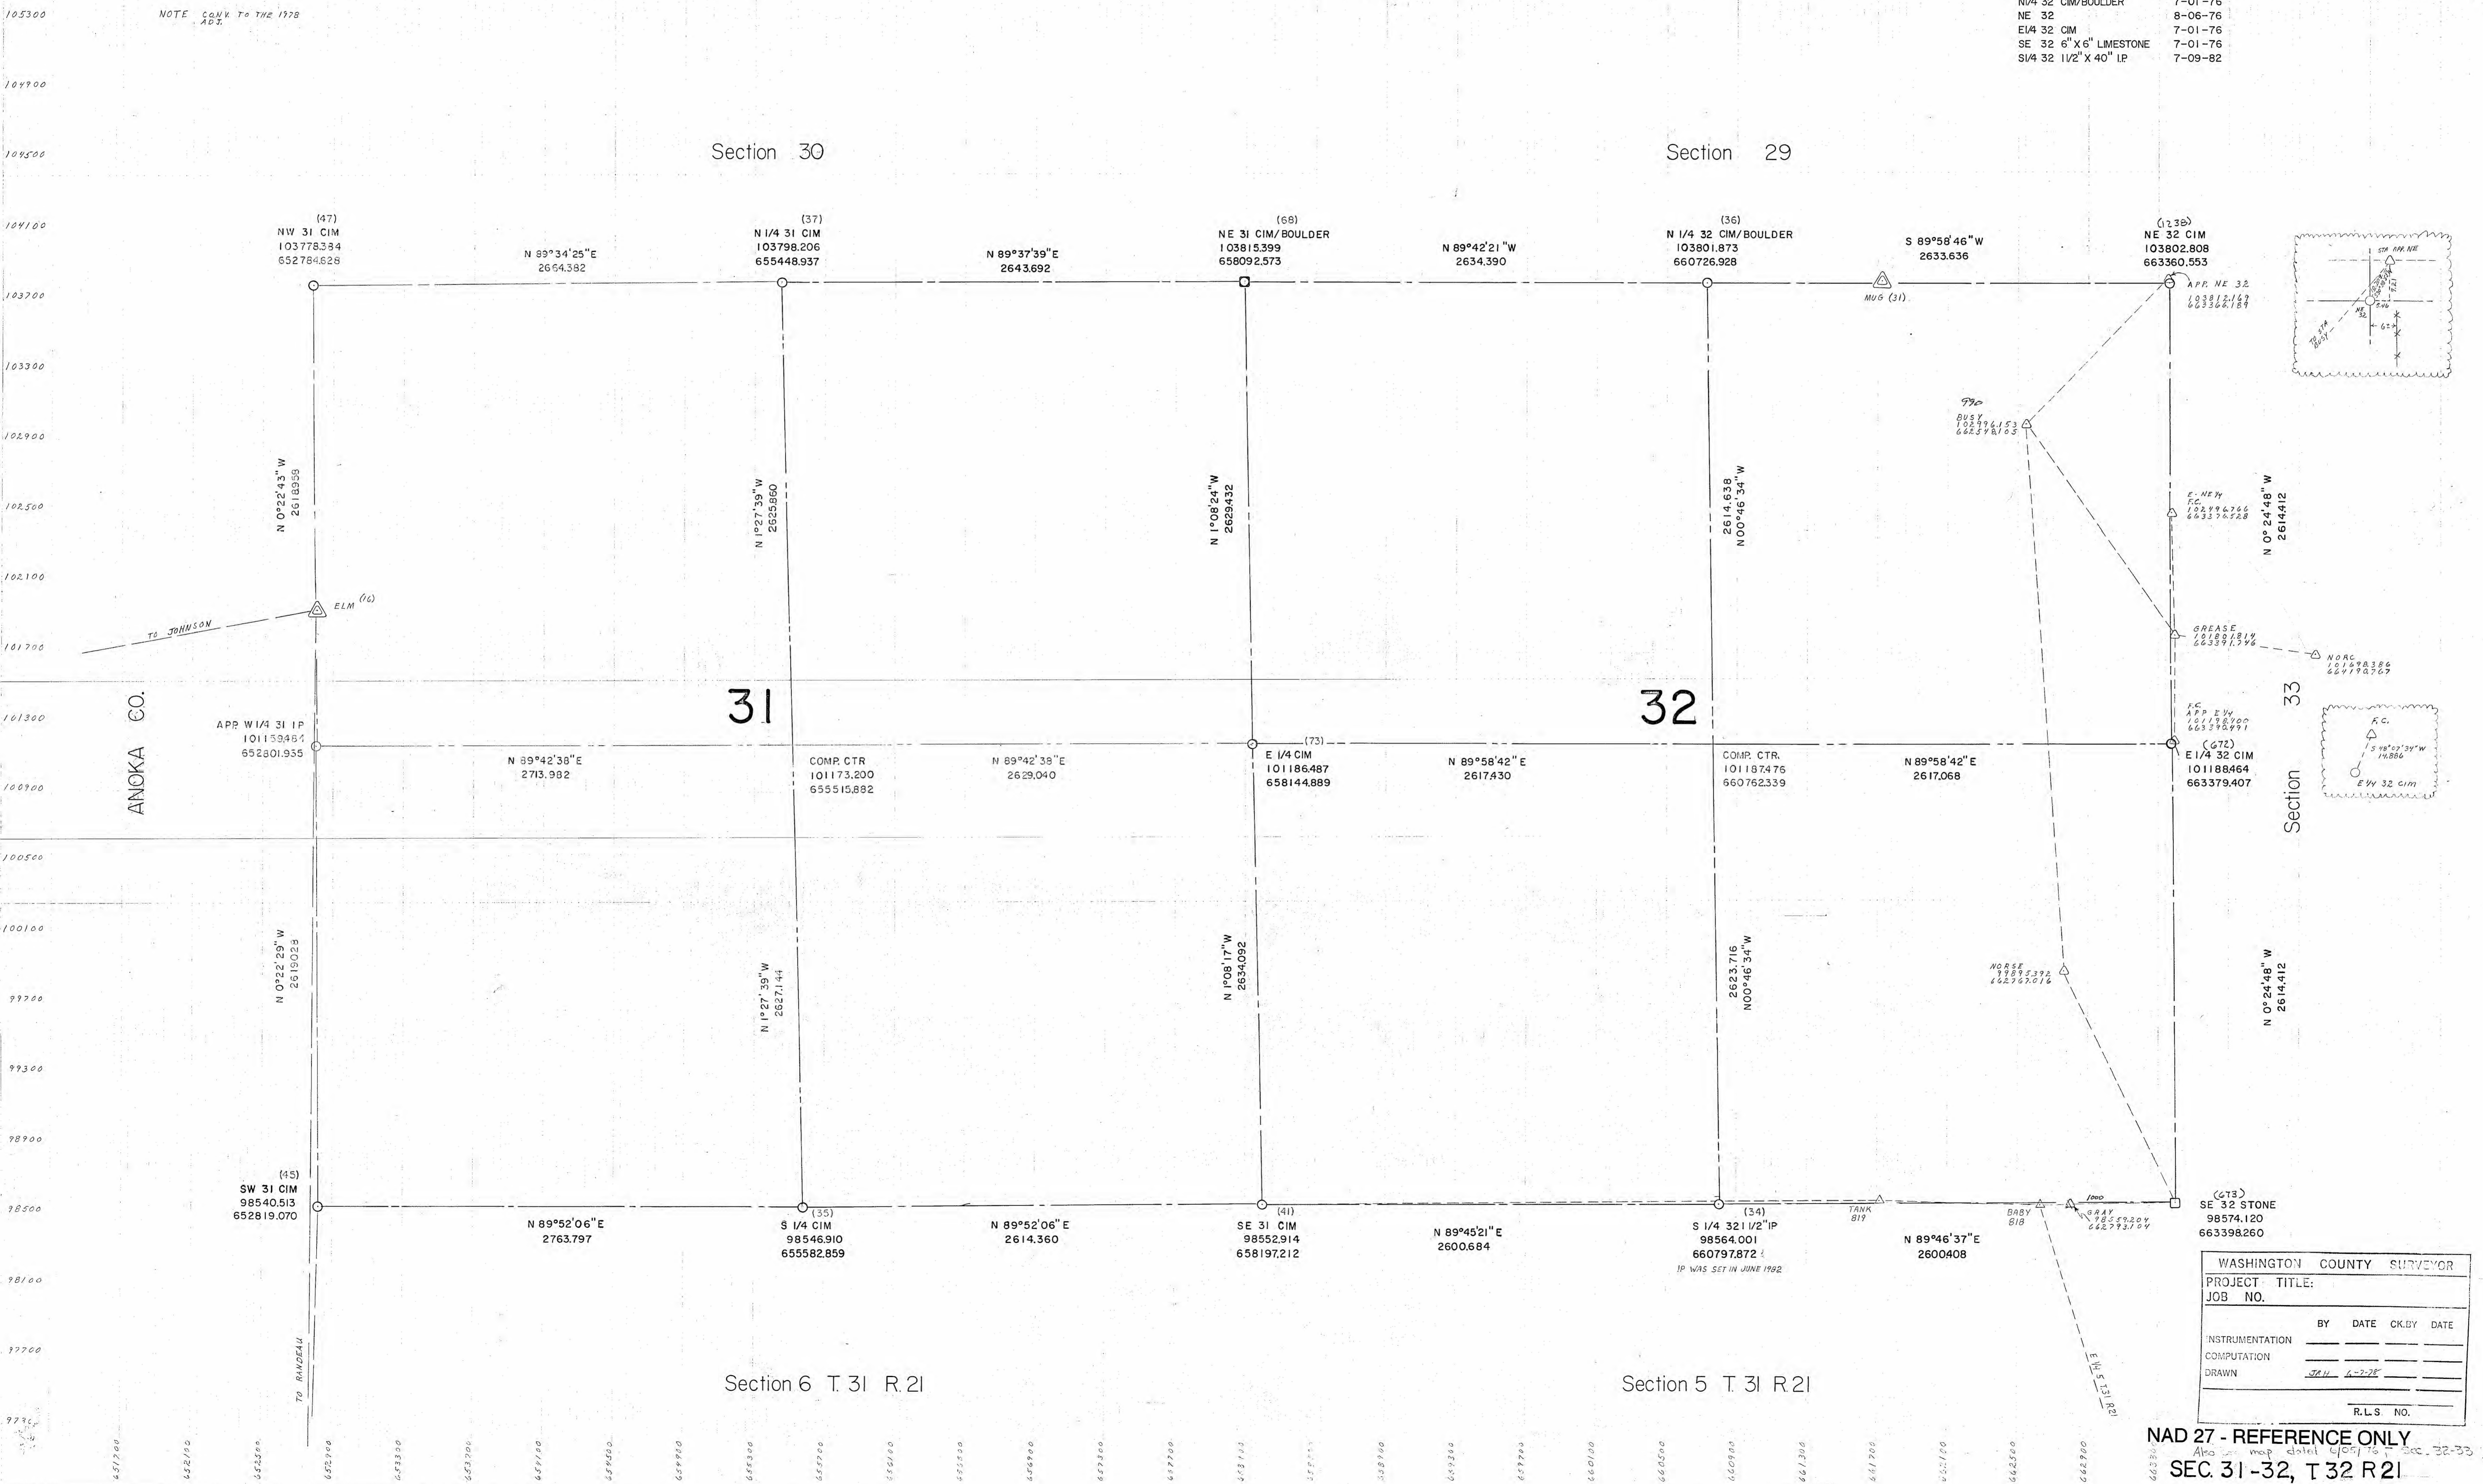

WASHINGTON COUNTY SURVEYOR

PROJECT TITLE: _____

JOB NO. _____

	BY	DATE	CK. BY	DATE
INSTRUMENTATION	_____	_____	_____	_____
COMPUTATION	_____	_____	_____	_____
DRAWN	JCH	4-2-78	_____	_____

R.L.S. NO. _____

NAD 27 - REFERENCE ONLY
 Also see map dated 1/25/75 Sec. 32-33
 SEC. 31-32, T.32 R.21