

SECTIONS 33 and 34, T. 32 N., R. 21 W.


DATUM
 To Convert to State Plane
 $Y_{sp} = Y_p + 709,000 \times .9999490$ (WASHINGTON COUNTY)
 $X_{sp} = X_p + 1,600,000 \times .9999490$ (NORTH ZONE FACTOR)

CERTIFICATE OF LOCATION	DATE	SIGNED
NW 33 CIM	8-06-76	
N/4 33 CIM	-	VER. PAT.
NE 33 CIM	NW 34	-
E/4 33 CIM	W/4 34	-
SE 33 STONE	SW 34	-
S/4 33 4" X 4" CONC. MONT.		VER. PAT.
SW 33 6" X 6" LIMESTONE	7-01-76	
W/4 33 CIM	7-01-76	
N/4 34 CIM	-	VER. PAT.
NW 34 CIM	9-19-80	
E/4 34 2 1/2" X 6" LP (WIT)	9-19-80	
SE 34 1" X 14"	5-31-84	
S/4 34 CIM	-	VER. PAT.

1898 JAN. PLS
 1895 JMO BK. 1, PG. 131-1895 DEC. JMO SUR #168
 1905 JMO BK. PG. 143-1905 JUNE JMO SUR #269

Section 28

Section 27

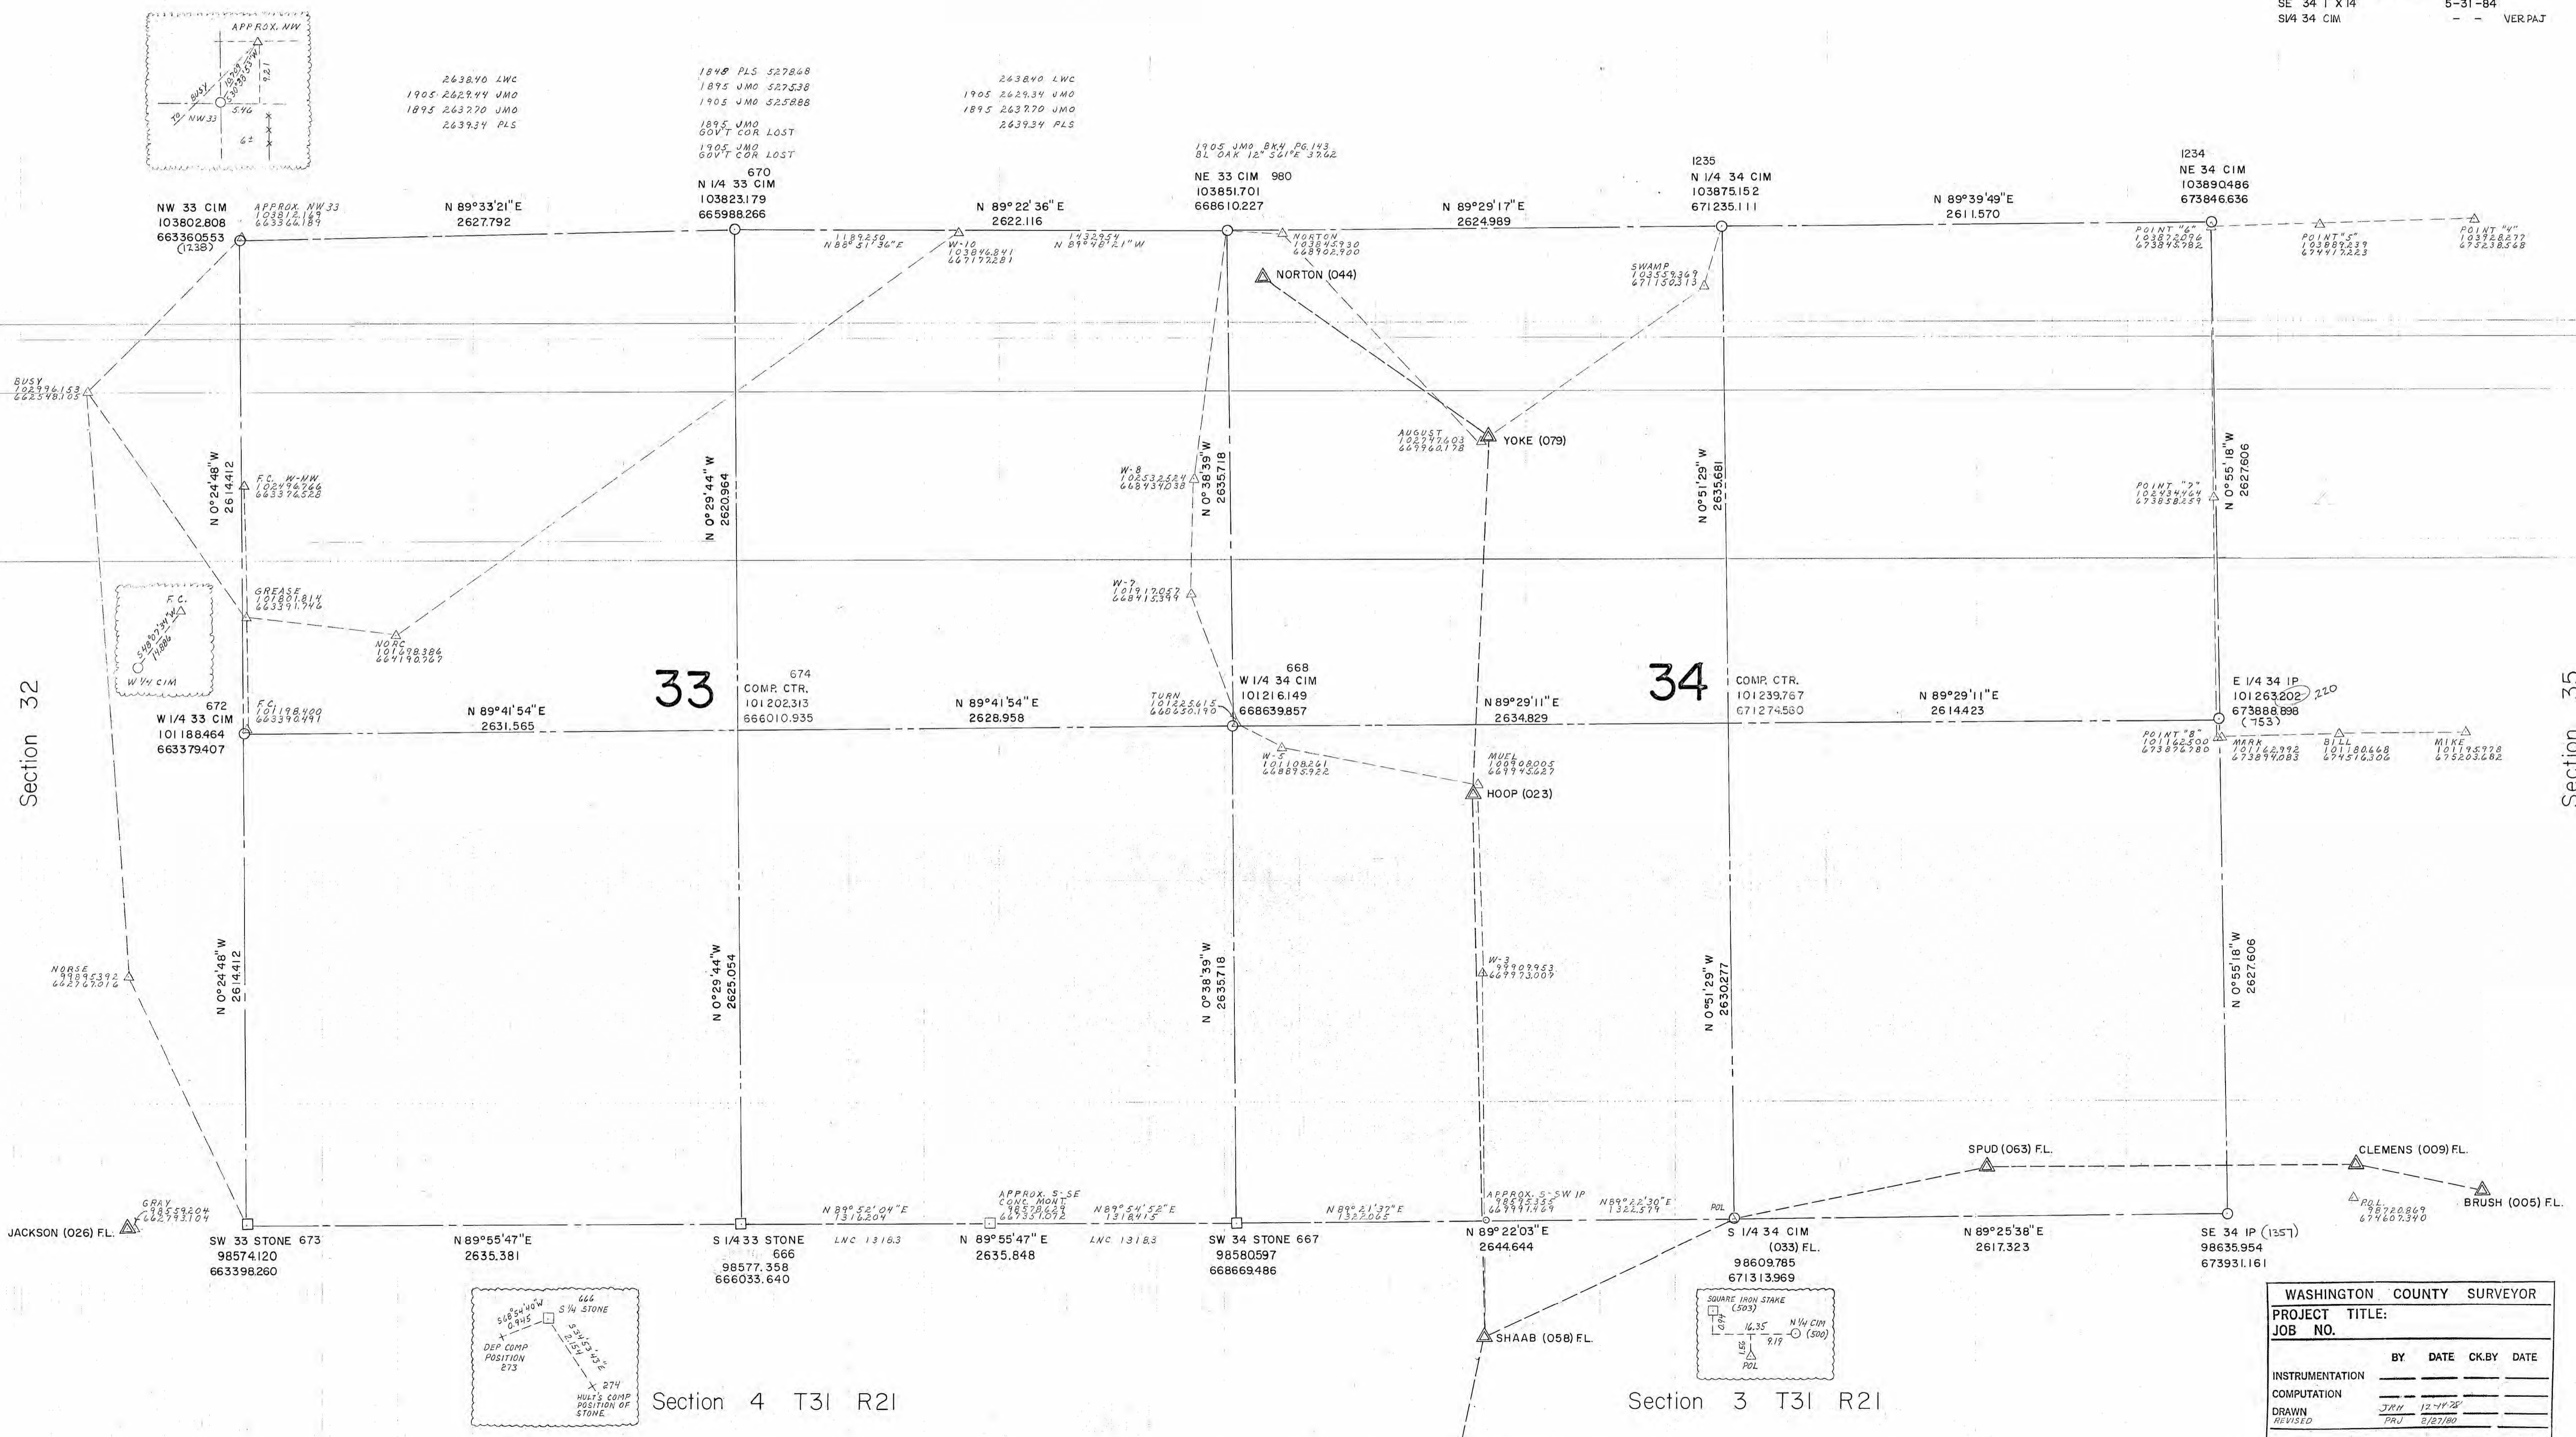

Section 4 T31 R21

Section 3 T31 R21

WASHINGTON COUNTY SURVEYOR			
PROJECT TITLE:			
JOB NO.			
	BY	DATE	CK. BY DATE
INSTRUMENTATION			
COMPUTATION			
DRAWN			
REVISED			

NAD 27 - REFERENCE ONLY
 SEC. 33-34, T. 32 N., R. 21 W.