


PLS OCT 1847 NOV 1848
 MS JUNE 1891 SUR 123
 JMO MAY 1894
 JMO MARCH 1902 SUR 224 BK1
 SCHAFER & JOHNSON 1910

SECTIONS 6 and 5 T. 28 N., R. 20 W.

Section 31 T. 29 R. 20

Section 32 T. 29 R. 20

DATUM
 To Convert to State Plane
 Ysp = Yp + 618,000 x .9999064
 Xsp = Xp + 1,600,000 x .9999064
 WASHINGTON COUNTY
 SOUTH ZONE FACTOR

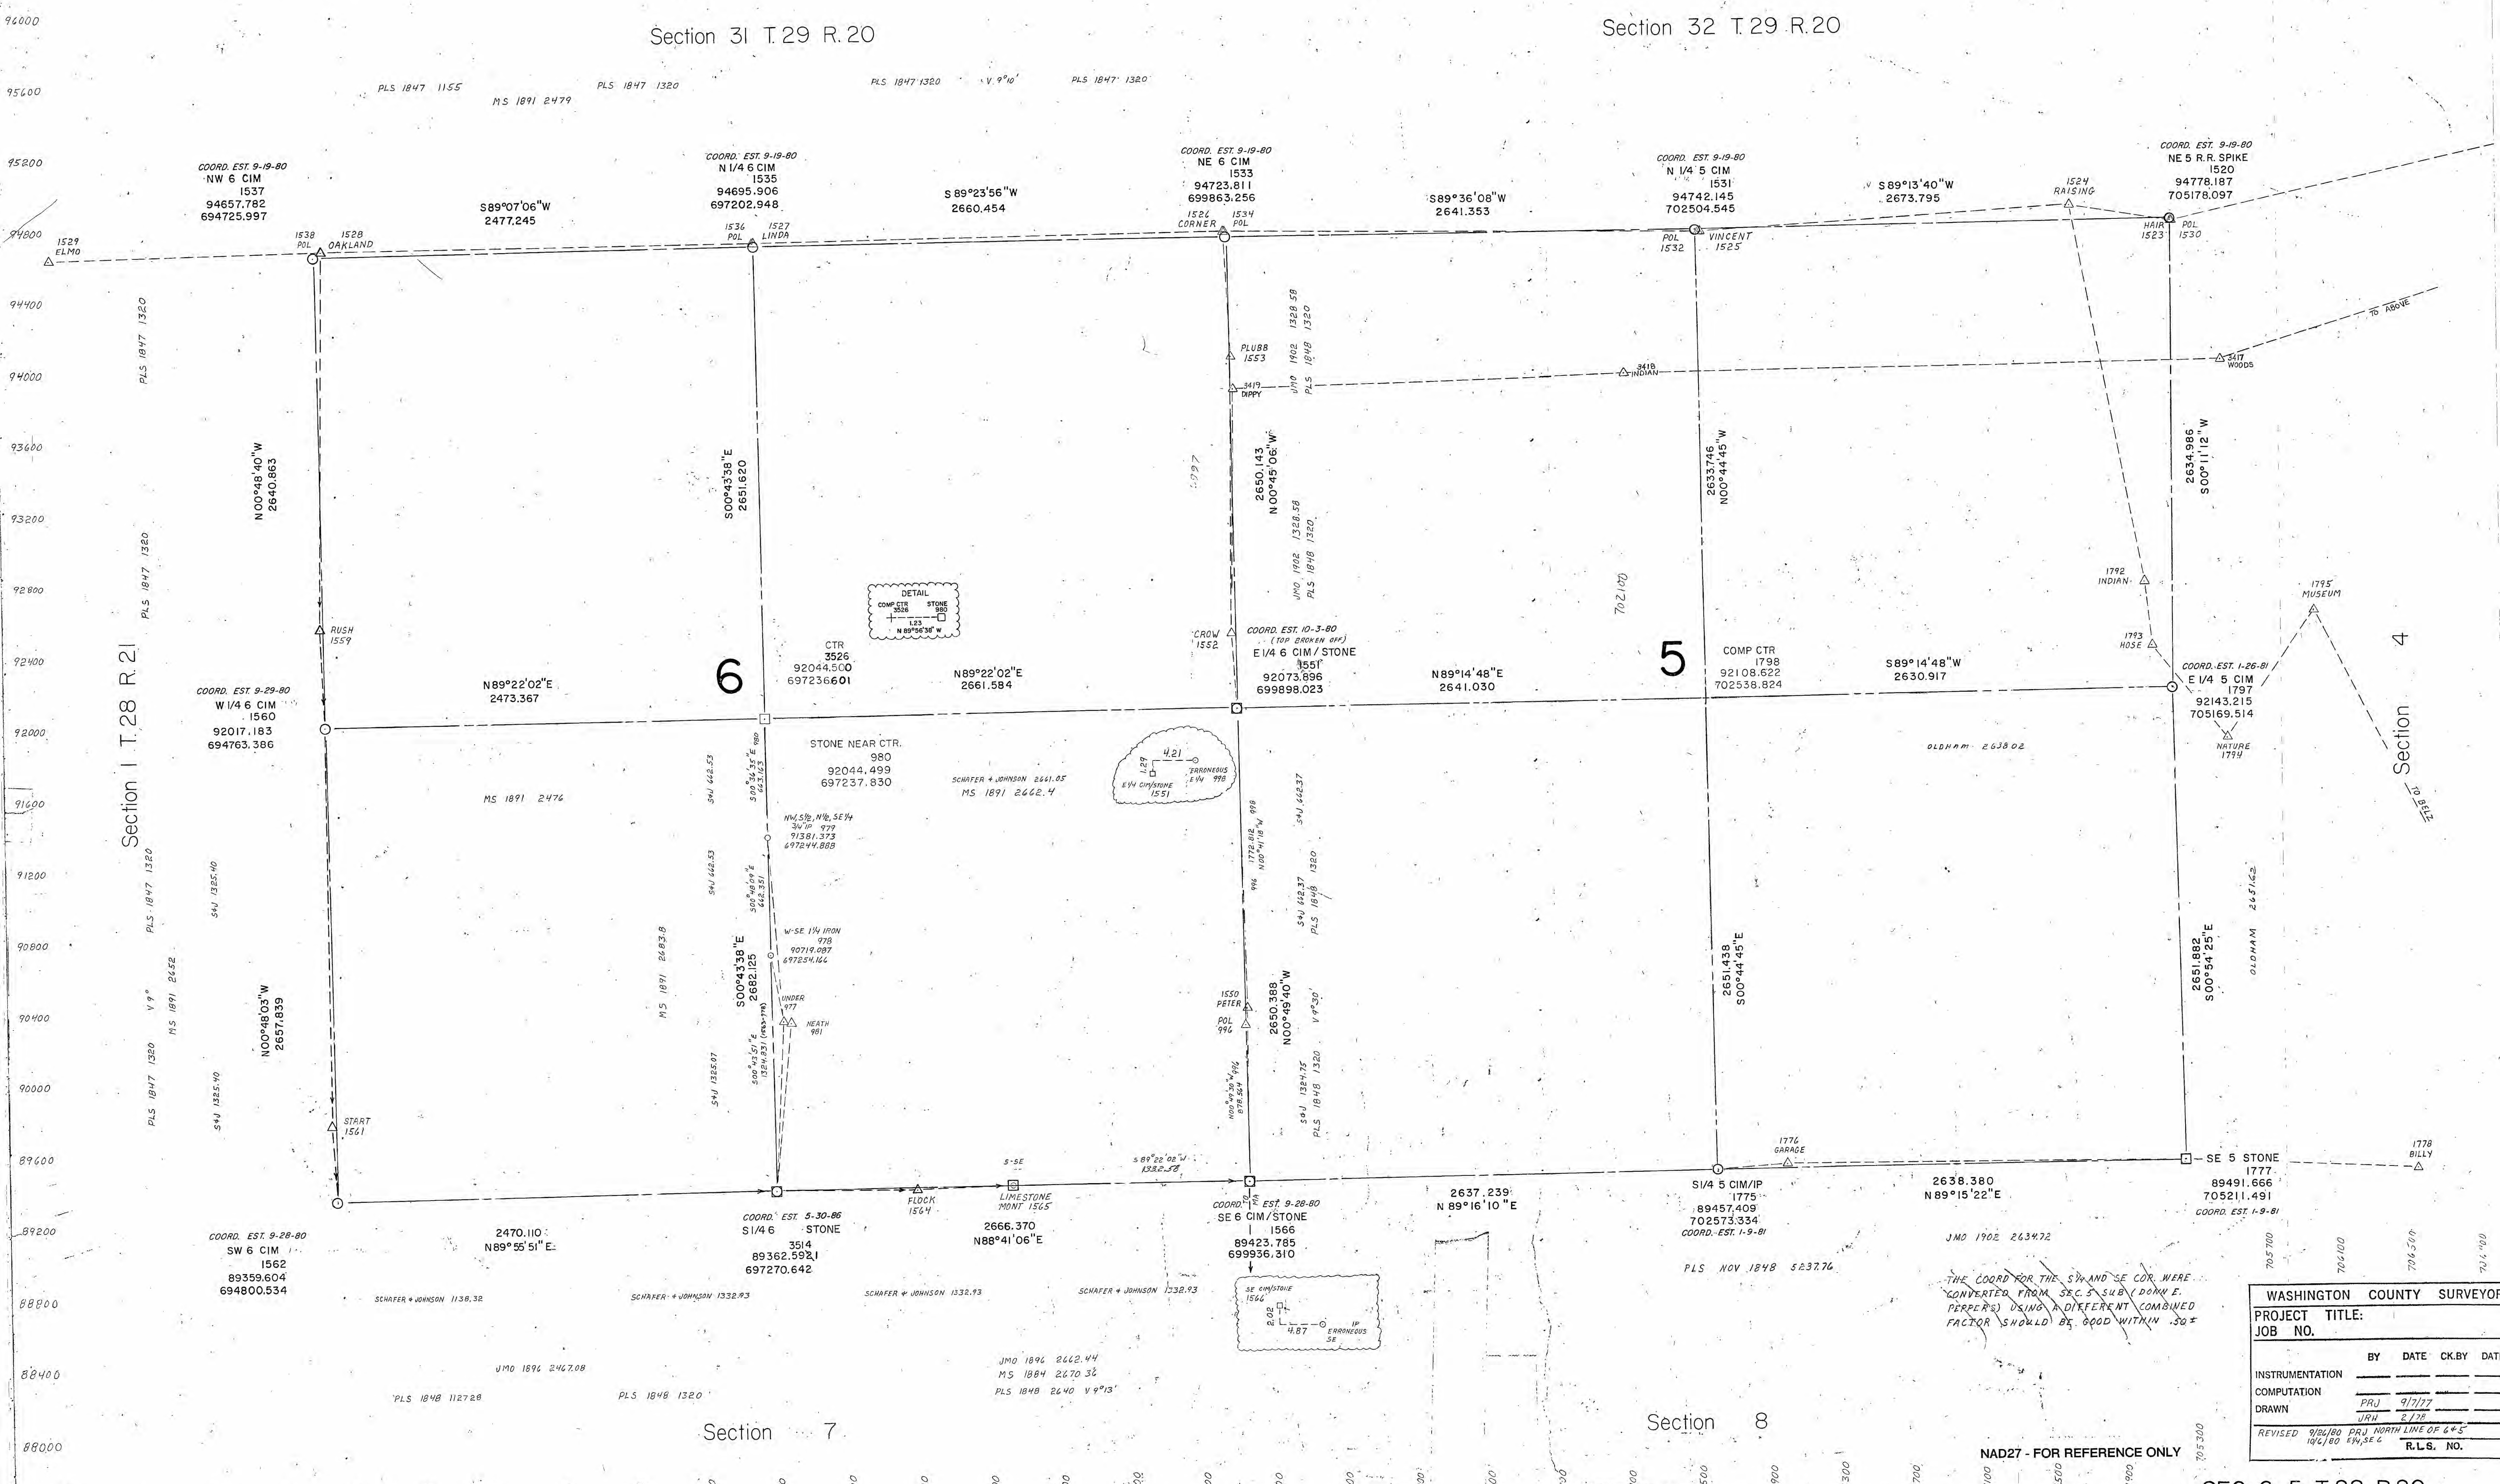

Section 4

Section 1 T. 28 R. 21

Section 7

Section 8

NAD27 - FOR REFERENCE ONLY

WASHINGTON COUNTY SURVEYOR			
PROJECT TITLE:			
JOB NO.			
INSTRUMENTATION	BY	DATE	CK. BY
COMPUTATION	PRJ	9/7/77	
DRAWN	JRH	2/78	
REVISED 9/26/80 PRJ NORTH LINE OF 4+5 10/6/80 ERY, S.E.C.			
R.L.S. NO.			

SEC. 6-5, T. 28 R. 20