


DATUM
 To Convert To State Plane
 Ysp = Yp + 616,000 H. 5980004
 Xsp = Xp + 1,600,000 H. 5980004
 USING COTTAGE GROVE LEAST SQUARES ADJ.
 MIN. DOT APRIL 1976

SECTIONS 4 and 3, T. 27 N., R. 21 W.

Section 33, T.28, R.21

Section 34, T. 28, R. 21

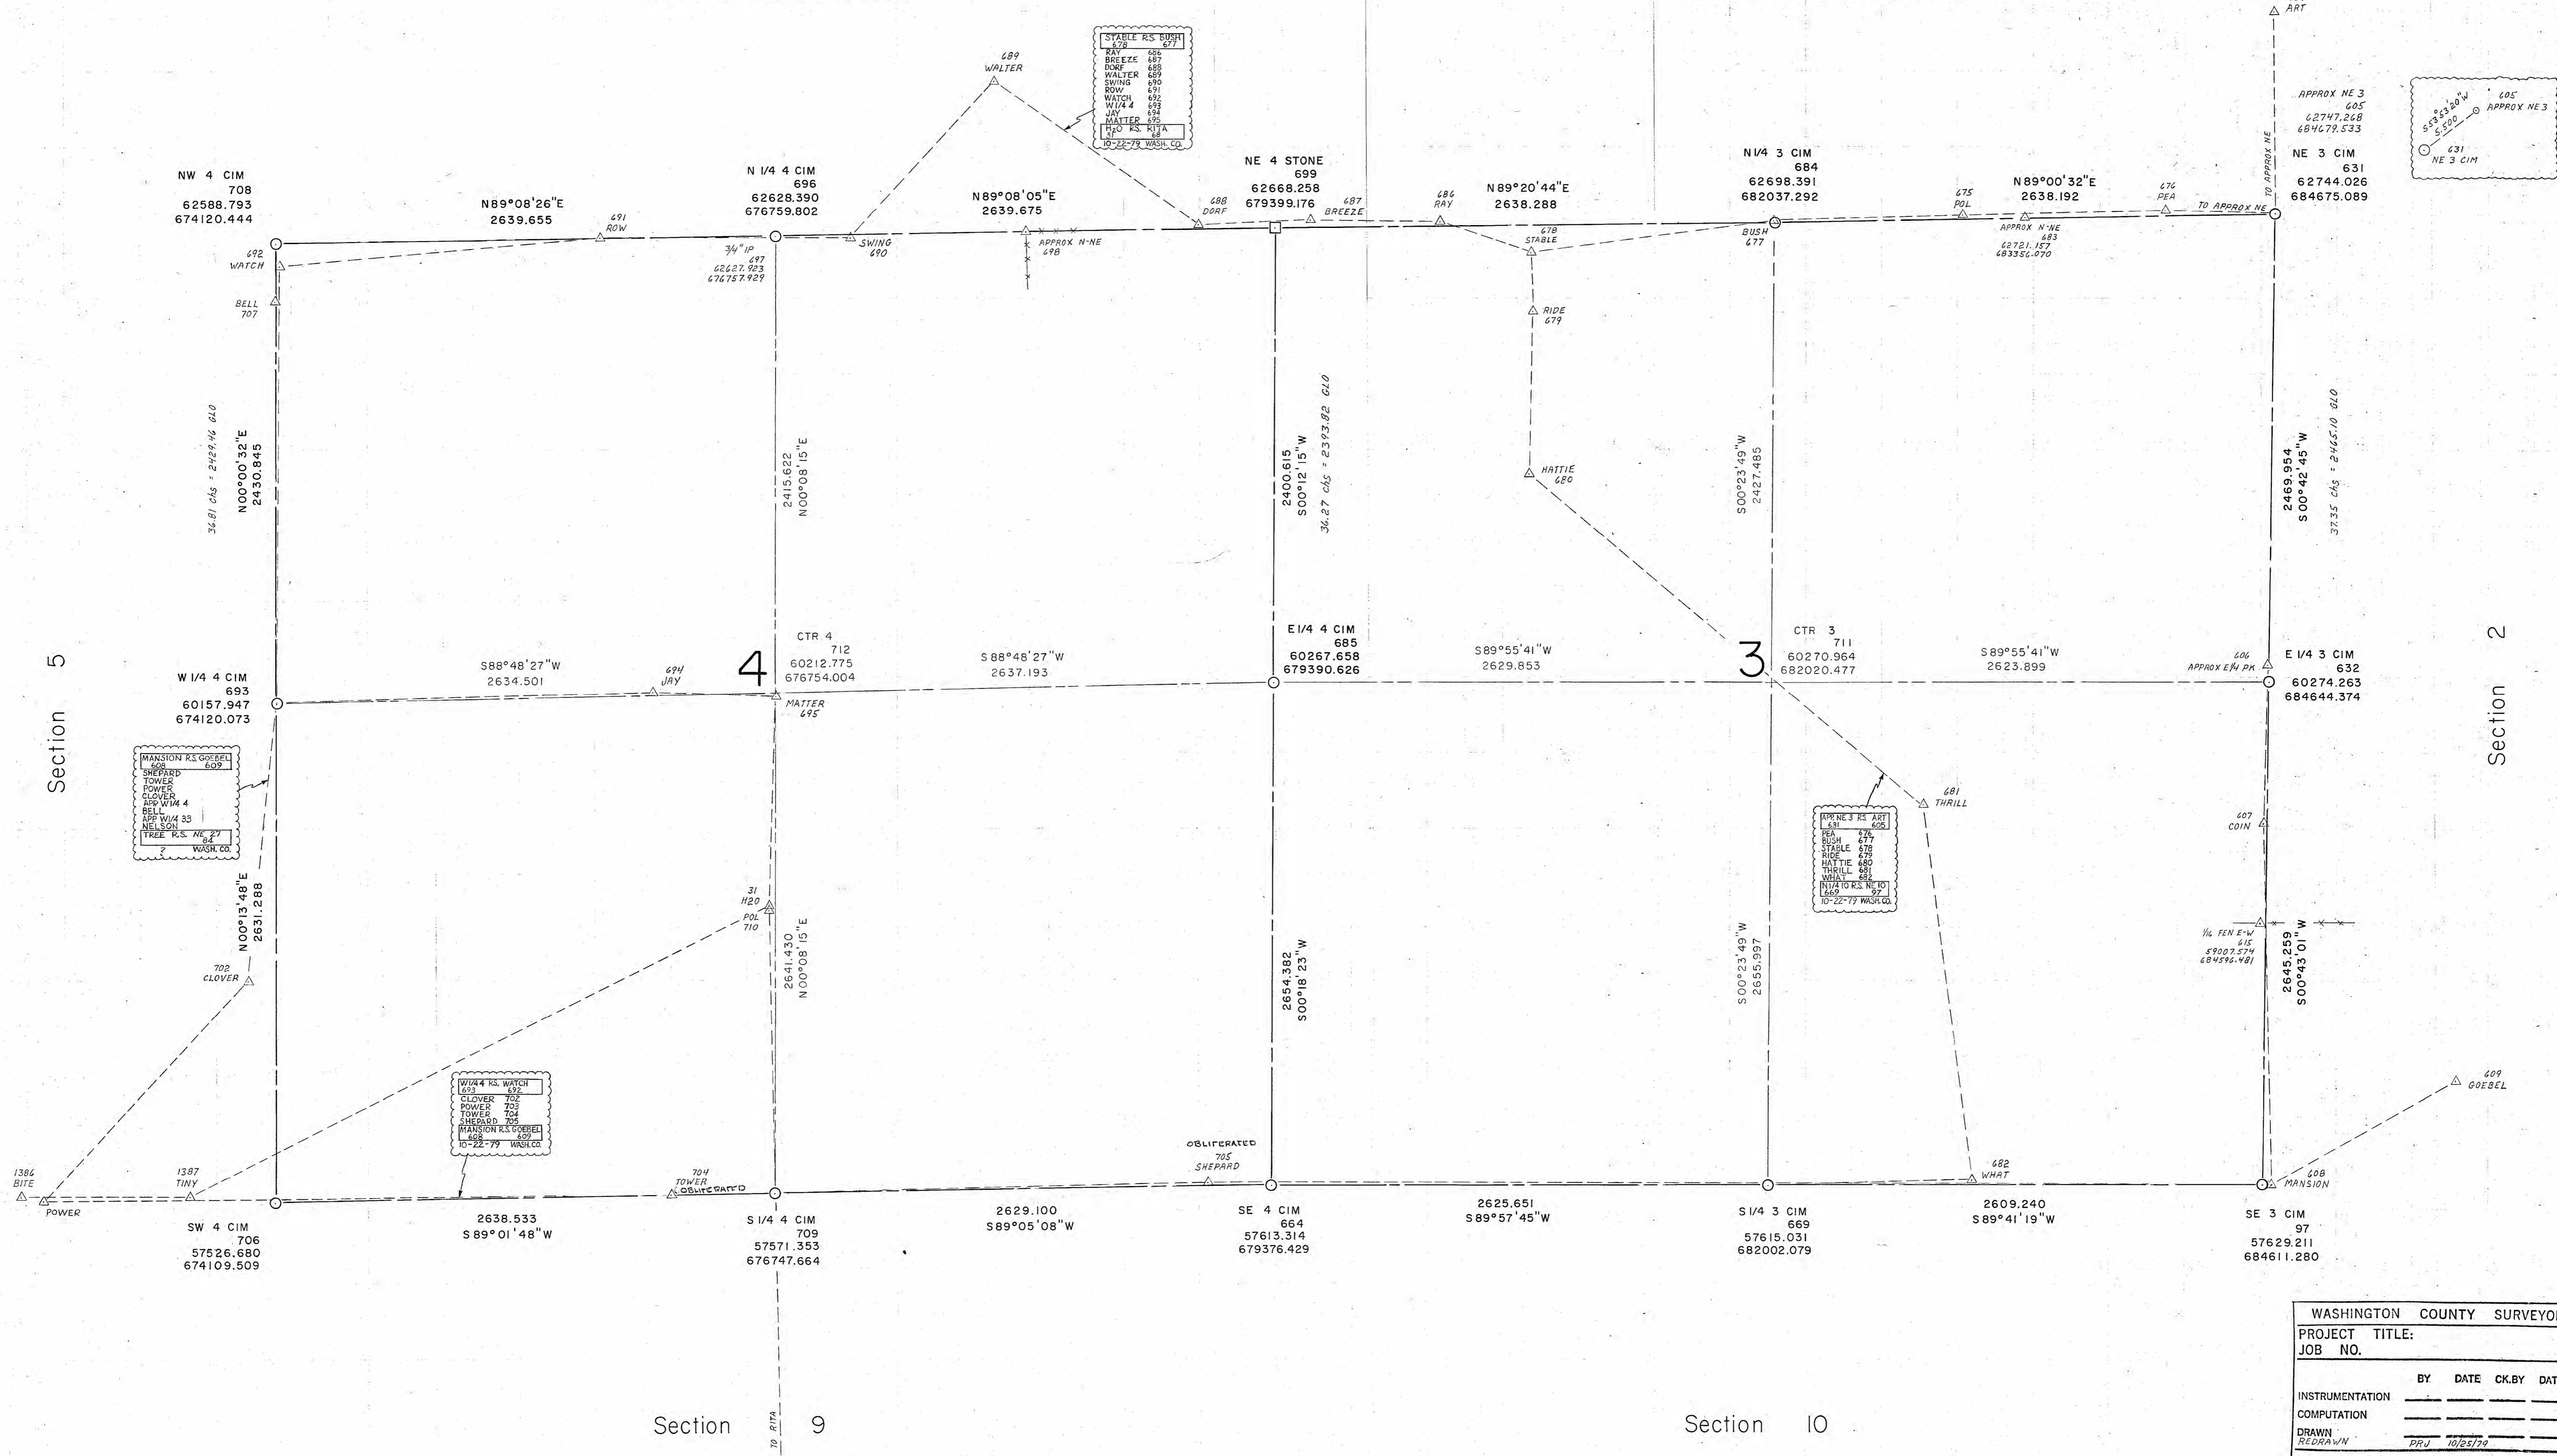

STABLE RS BUSH
 478 477
 RAY 484
 BREEZE 487
 DUNE 488
 WALTER 489
 SWING 490
 ROW 491
 WATCH 492
 W/4 4 493
 JAY 494
 MATTER 495
 H/O RS KITA
 ID-22-79 WASH CO

MANSION RS GOREBEL
 608 609
 SHEPARD
 TOWER
 POWER
 CLOVER
 JEP W/4 4
 BELL
 W/4 4 33
 NELSON
 TREE RS. NK. 27
 WASH CO

W/4 4 RS. WATCH
 493 494
 CLOVER 702
 POWER 703
 TOWER 704
 SHEPARD 705
 MANSION RS GOREBEL
 408 409
 ID-22-79 WASH CO

ROPER RS ART
 681 682
 PEA 683
 BUSH 684
 STABLE 685
 RIDE 686
 HATTIE 687
 THRILL 688
 N/4 TO RS. NE 10
 689 690
 ID-22-79 WASH CO

APPROX NE 3
 605
 62747.268
 684679.533
 APPROX NE 3
 631
 NE 3 CIM

WASHINGTON COUNTY SURVEYOR			
PROJECT TITLE:			
JOB NO.			
	BY	DATE	CK. BY
INSTRUMENTATION			
COMPUTATION			
DRAWN			
REDRAWN	PRJ	10/25/79	
R.L.E. NO.			