


# SECTIONS 16 and 15, T. 27 N., R. 20 W.

**DATUM**  
 Project coordinates (ground)  
 To convert project coordinates to state plane coordinates:  
 $Y_{sp} = Y_p + 618,000 \times .9999064$  (Washington County)  
 $X_{sp} = X_p + 1,600,000 \times .9999064$  (South Zone Factor)

Section 9

Section 10

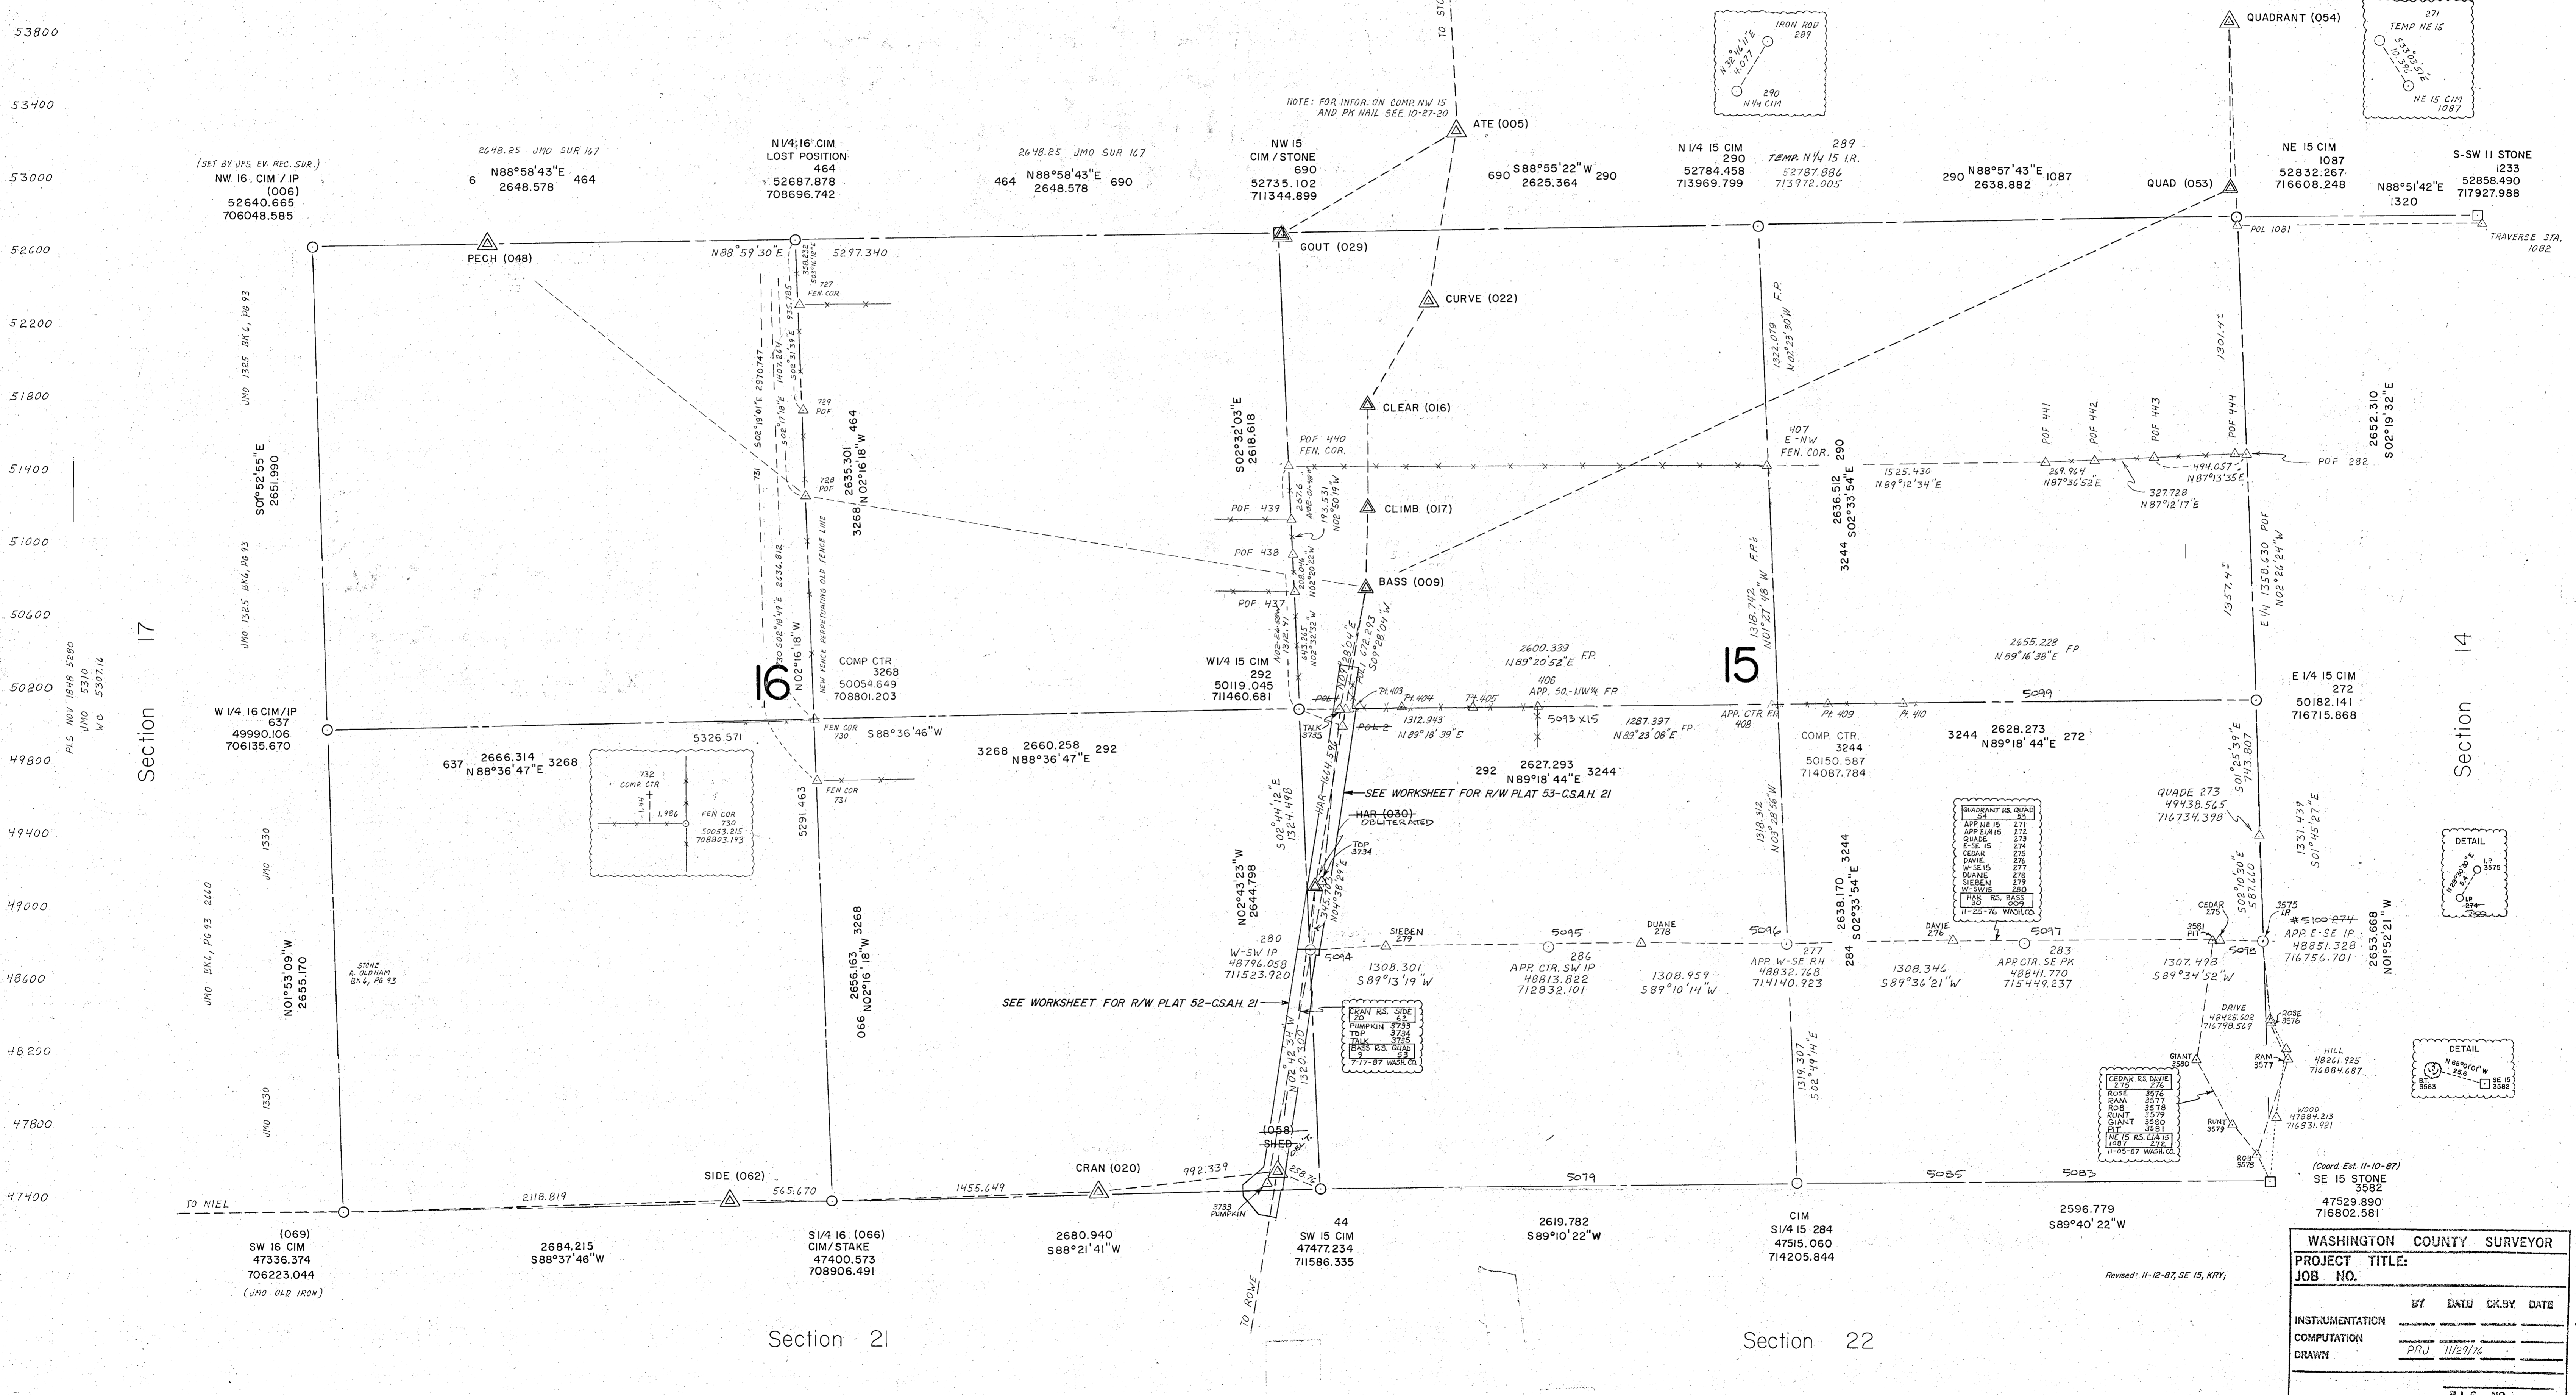

<b>WASHINGTON COUNTY SURVEYOR</b>			
PROJECT TITLE:			
JOB NO.			
INSTRUMENTATION	BY	DATE	DATE
COMPUTATION	PRJ	11/29/76	
DRAWN			
R.L.S. NO.			

NAD27 - FOR REFERENCE ONLY  
**SEC. 16-15 T. 27 R.20**