


SECTIONS 7 and 8 T. 27 N., R. 20 W.

DATUM
 To Convert to State Plane
 $Y_{sp} = Y_p + 618,000 \times .9999064$
 $X_{sp} = X_p + 1,600,000 \times .9999064$

WASHINGTON COUNTY
 SOUTH ZONE FACTOR

PLS NOV 1848
 MS JUNE 1884 SUR 41
 JNO DEC 1895 SUR 167

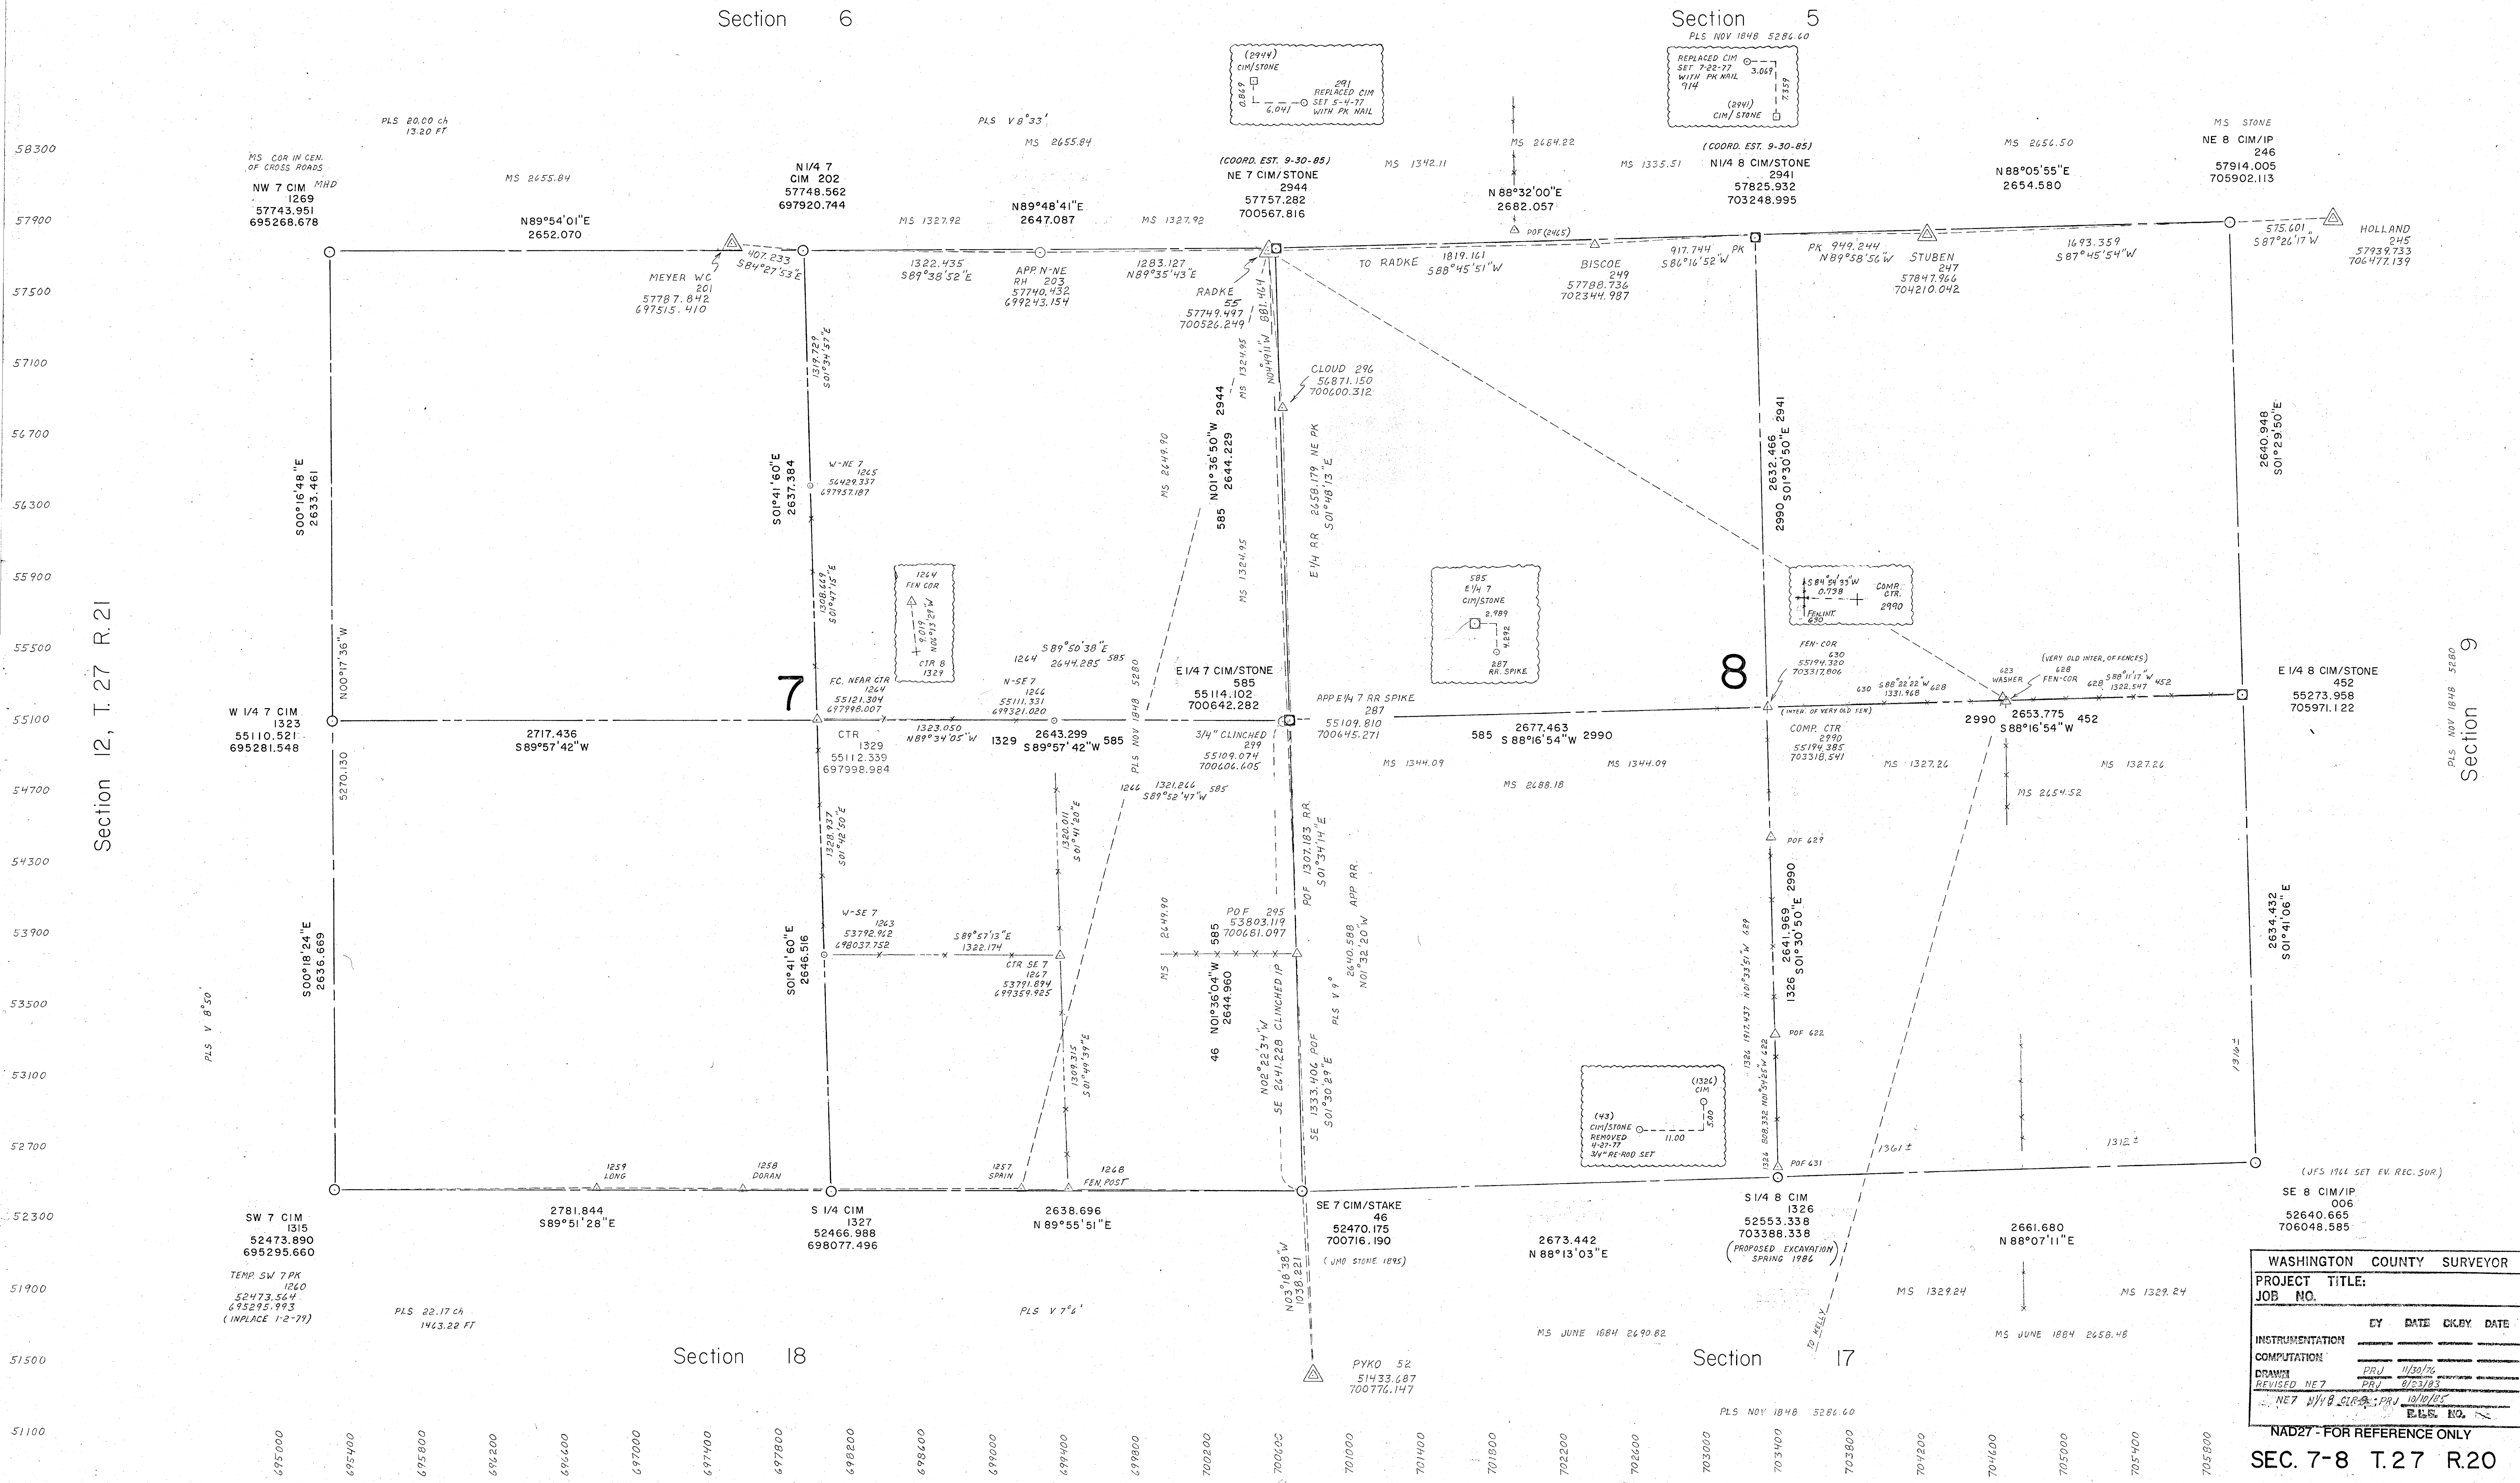

WASHINGTON COUNTY SURVEYOR			
PROJECT TITLE:			
JOB NO.			
	BY	DATE	CHKY. DATE
INSTRUMENTATION			
COMPUTATION			
DRAWN	PRJ	11/20/76	
REVISED NE7	PRJ	6/23/83	
NE7 N1/4 8 SUR-PRJ	PRJ	10/10/85	
E.L.S. NO.			

NAD27 - FOR REFERENCE ONLY
SEC. 7-8 T. 27 R. 20