


DATUM  
 To Convert to State Plane  
 Ysp = Yp + 618,000 x .9999064  
 Xsp = Xp + 1,600,000 x .9999064

WASHINGTON COUNTY  
 SOUTH ZONE FACTOR

# SECTIONS 4 and 3, T. 27 N., R. 20 W.

PLS 1847 \* 1040  
 AO DEC 1874 BK 1, PG 21  
 JMO DEC 1895 SUR 147  
 JMO FEB 1896 SUR 169 1/2 BK 1, PG 122  
 JMO AUG 1902 SUR 231 BK 1, PG 144

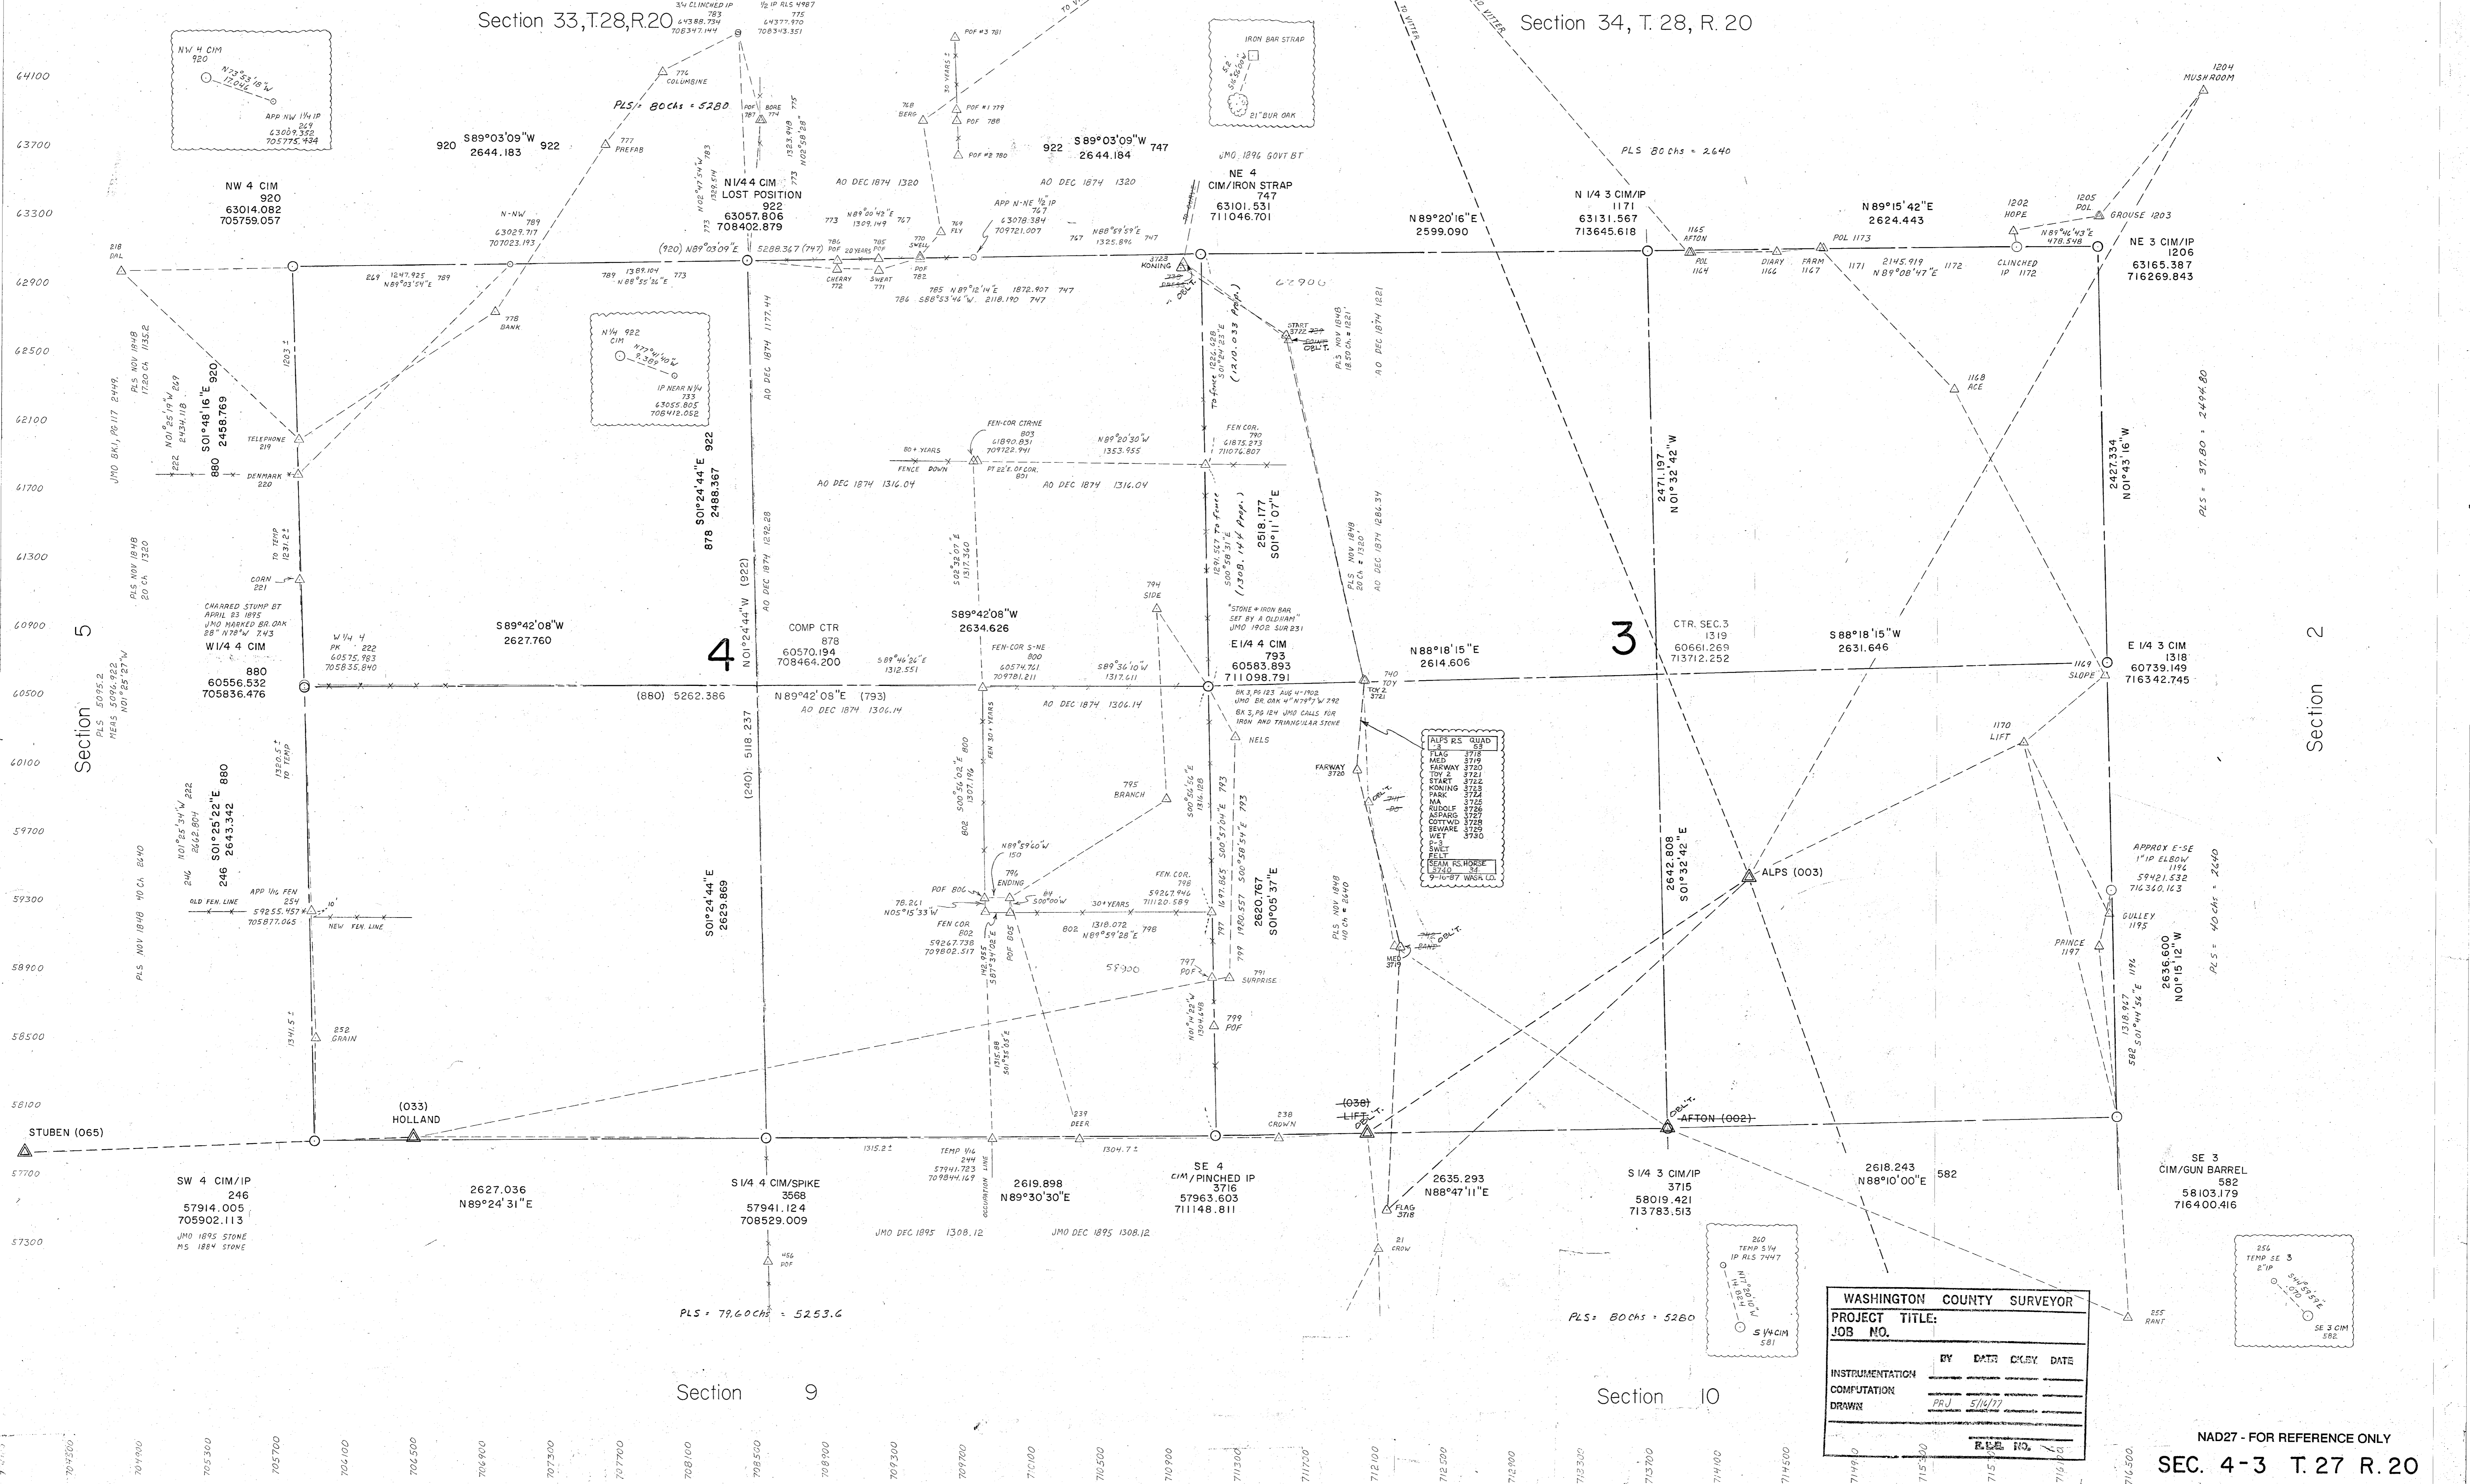

WASHINGTON COUNTY SURVEYOR			
PROJECT TITLE:			
JOB NO.			
INSTRUMENTATION	BY	DATE	CHECK DATE
COMPUTATION	PRJ	5/12/17	
DRAWN			
P.L.S. NO.			