


DATUM  
 To Conform To State Plane  
 Ysp = Yp + 616,000 x .0000004  
 Xsp = Xp + 1,500,000 x .0000004  
 WASHINGTON COUNTY  
 SOUTH ZONE FACTOR

# SECTIONS 33 and 34, T.27N., R.20 W.

38800  
38400  
38000  
37600  
37200  
36800  
36400  
36000  
35600  
35200  
34800  
34400  
34000  
33600  
33200  
32800  
32400  
32000  
31600  
31200  
30800  
30400

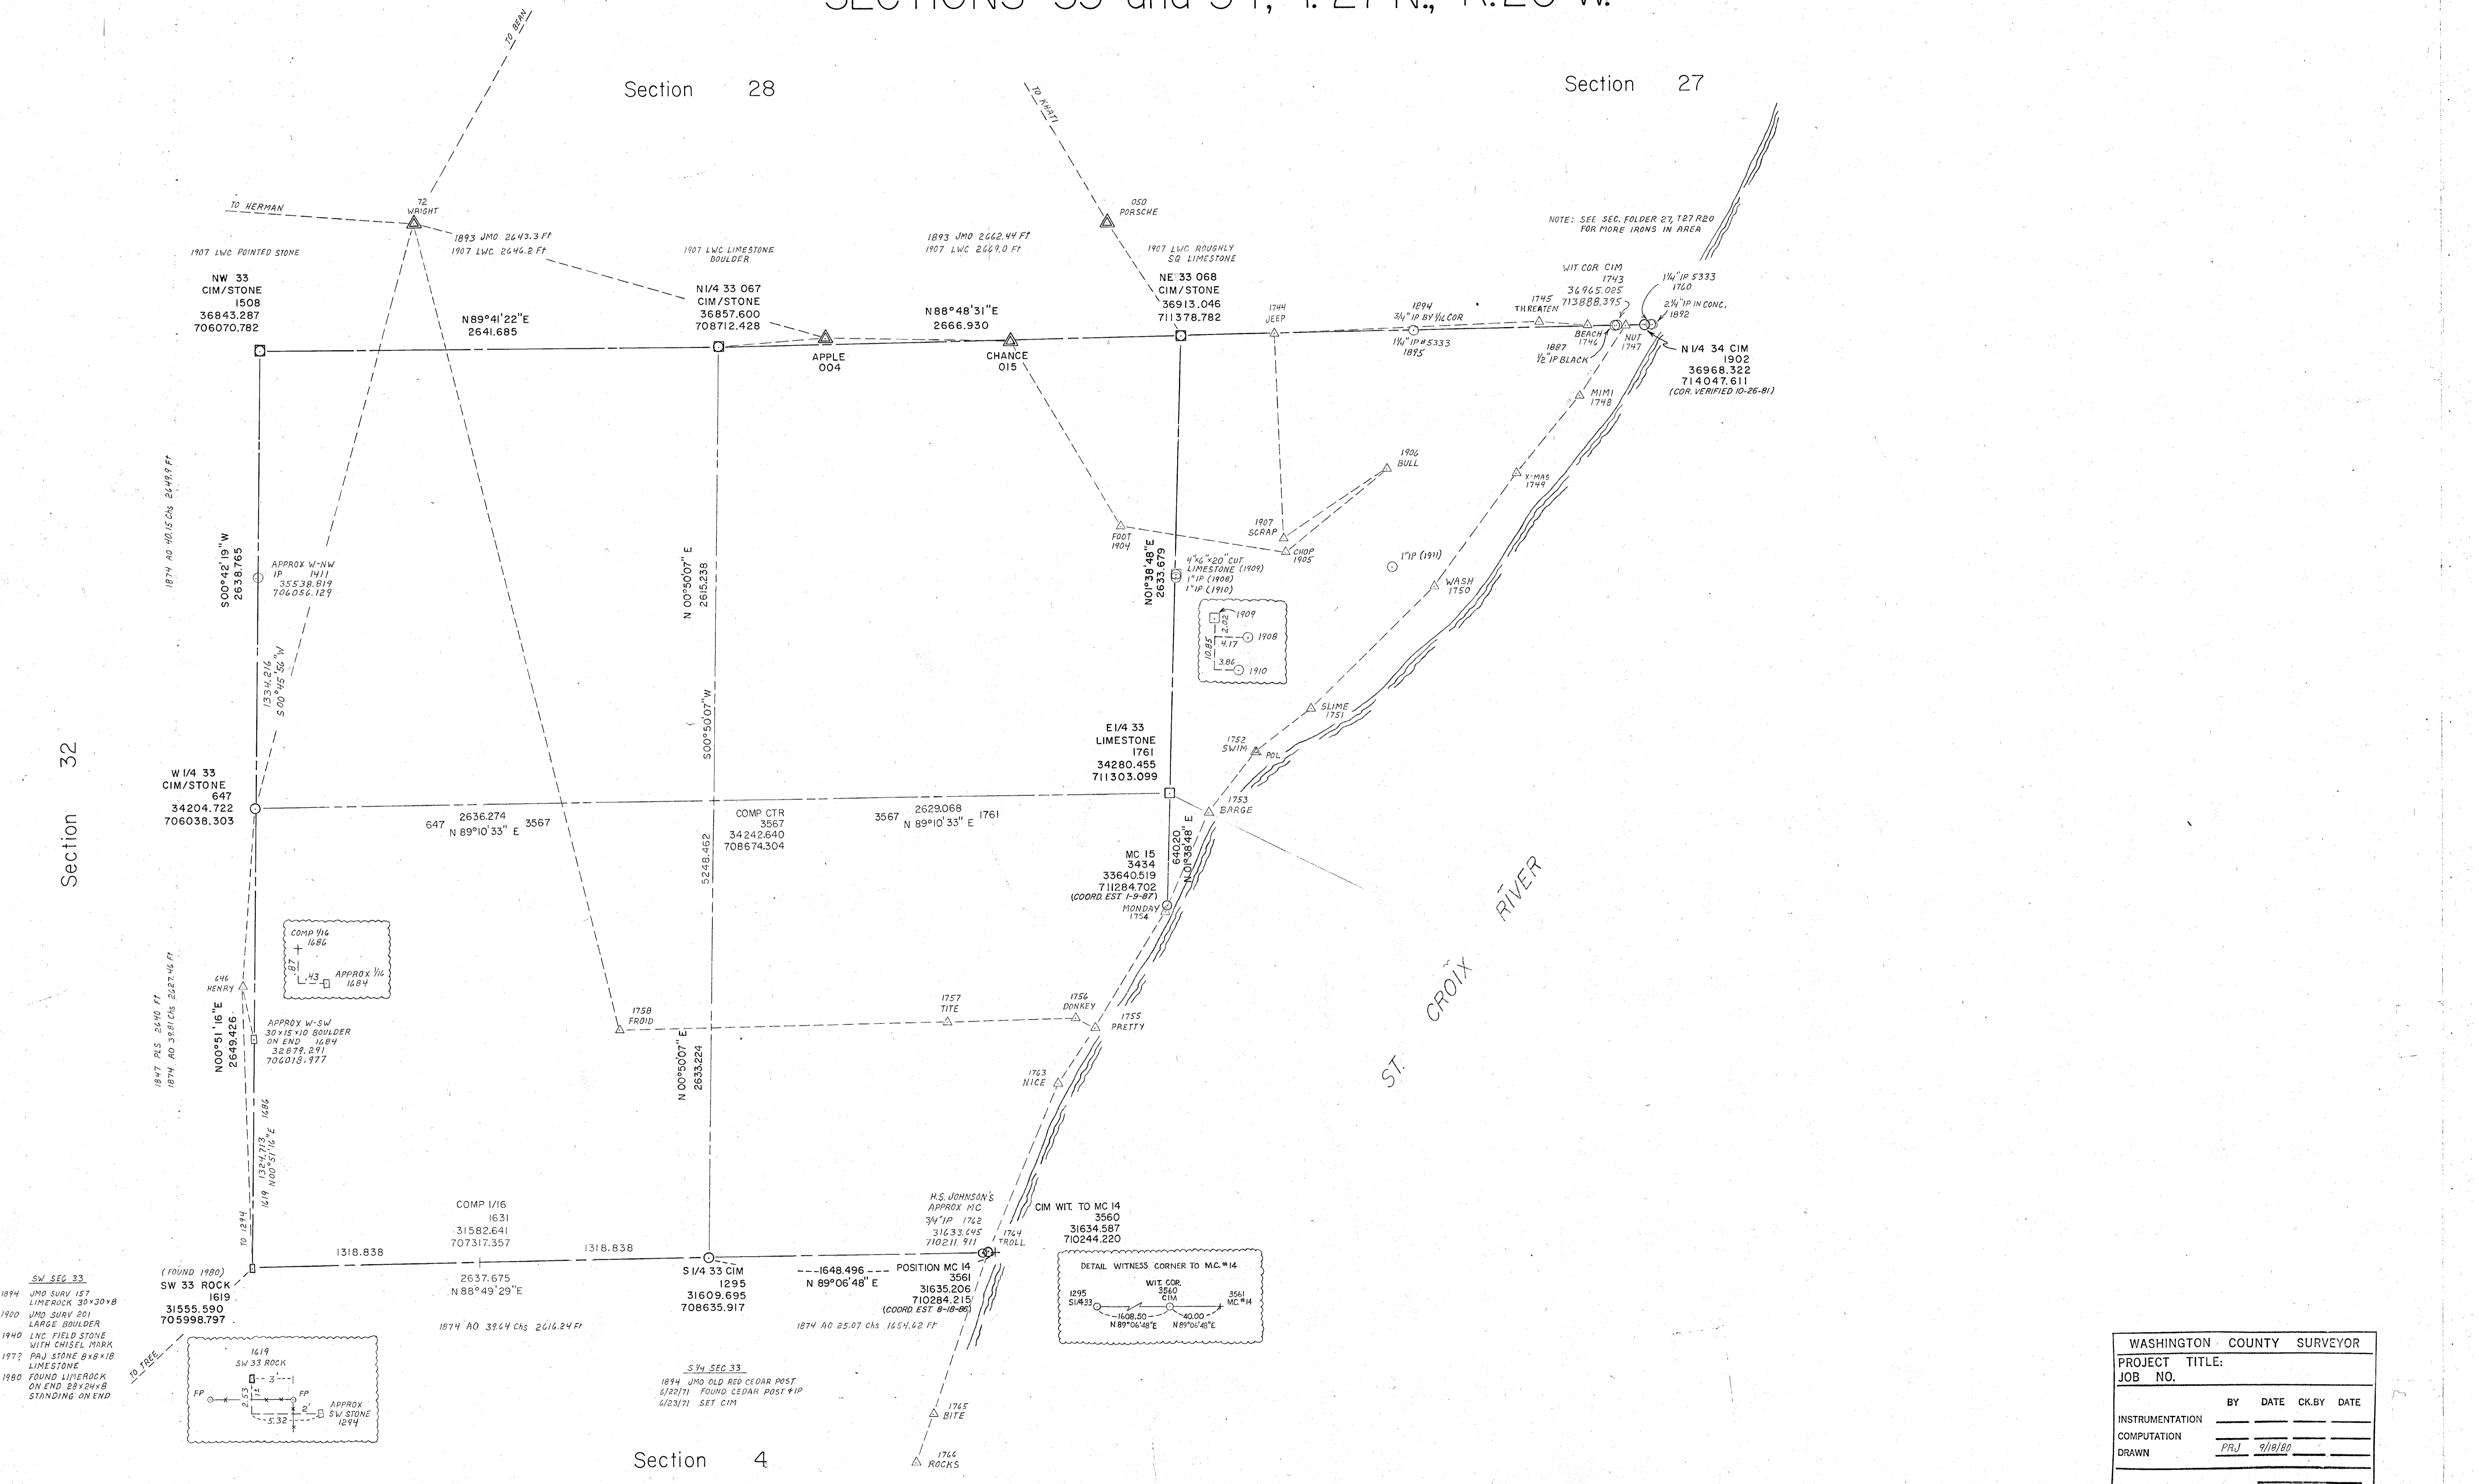

Section 32



Section 28

Section 27

Section 4

ST. CROIX RIVER

NOTE: SEE SEC. FOLDER 27, T27 R20 FOR MORE IRONS IN AREA

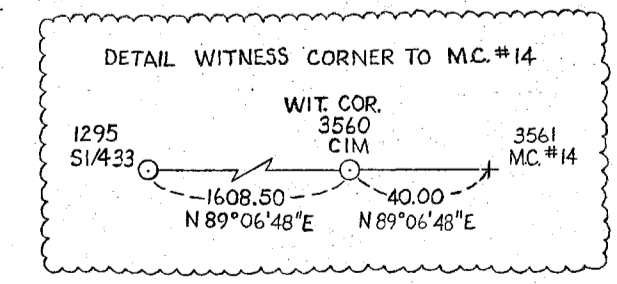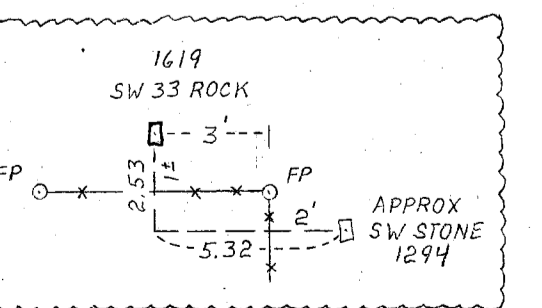

WASHINGTON COUNTY SURVEYOR			
PROJECT TITLE:			
JOB NO.			
INSTRUMENTATION		BY	DATE
COMPUTATION		CK. BY	DATE
DRAWN		PRJ 9/18/00	
R.L.S. NO.			

NAD27 FOR REFERENCE ONLY

SEC. 33-34, T.27 R.20