

DATUM
 Project coordinates (ground)
 To convert project coordinates to state plane coordinates
 $Y_{sp} = Y_p + 618,000 \times .9999064$ (Washington County)
 $X_{sp} = X_p + 1,600,000 \times .9999064$ (South Zone Factor)

PLS SEPT 1847
 JMO JUNE 1900 SUR. 201 BK1, P134

SECTIONS 31 and 32, T. 27 N., R. 20 W.

Section 30


Section 29

Section 36 T. 27, R. 21

Section 33

Section 6 T. 26, R. 20

Section 5 T. 26, R. 20

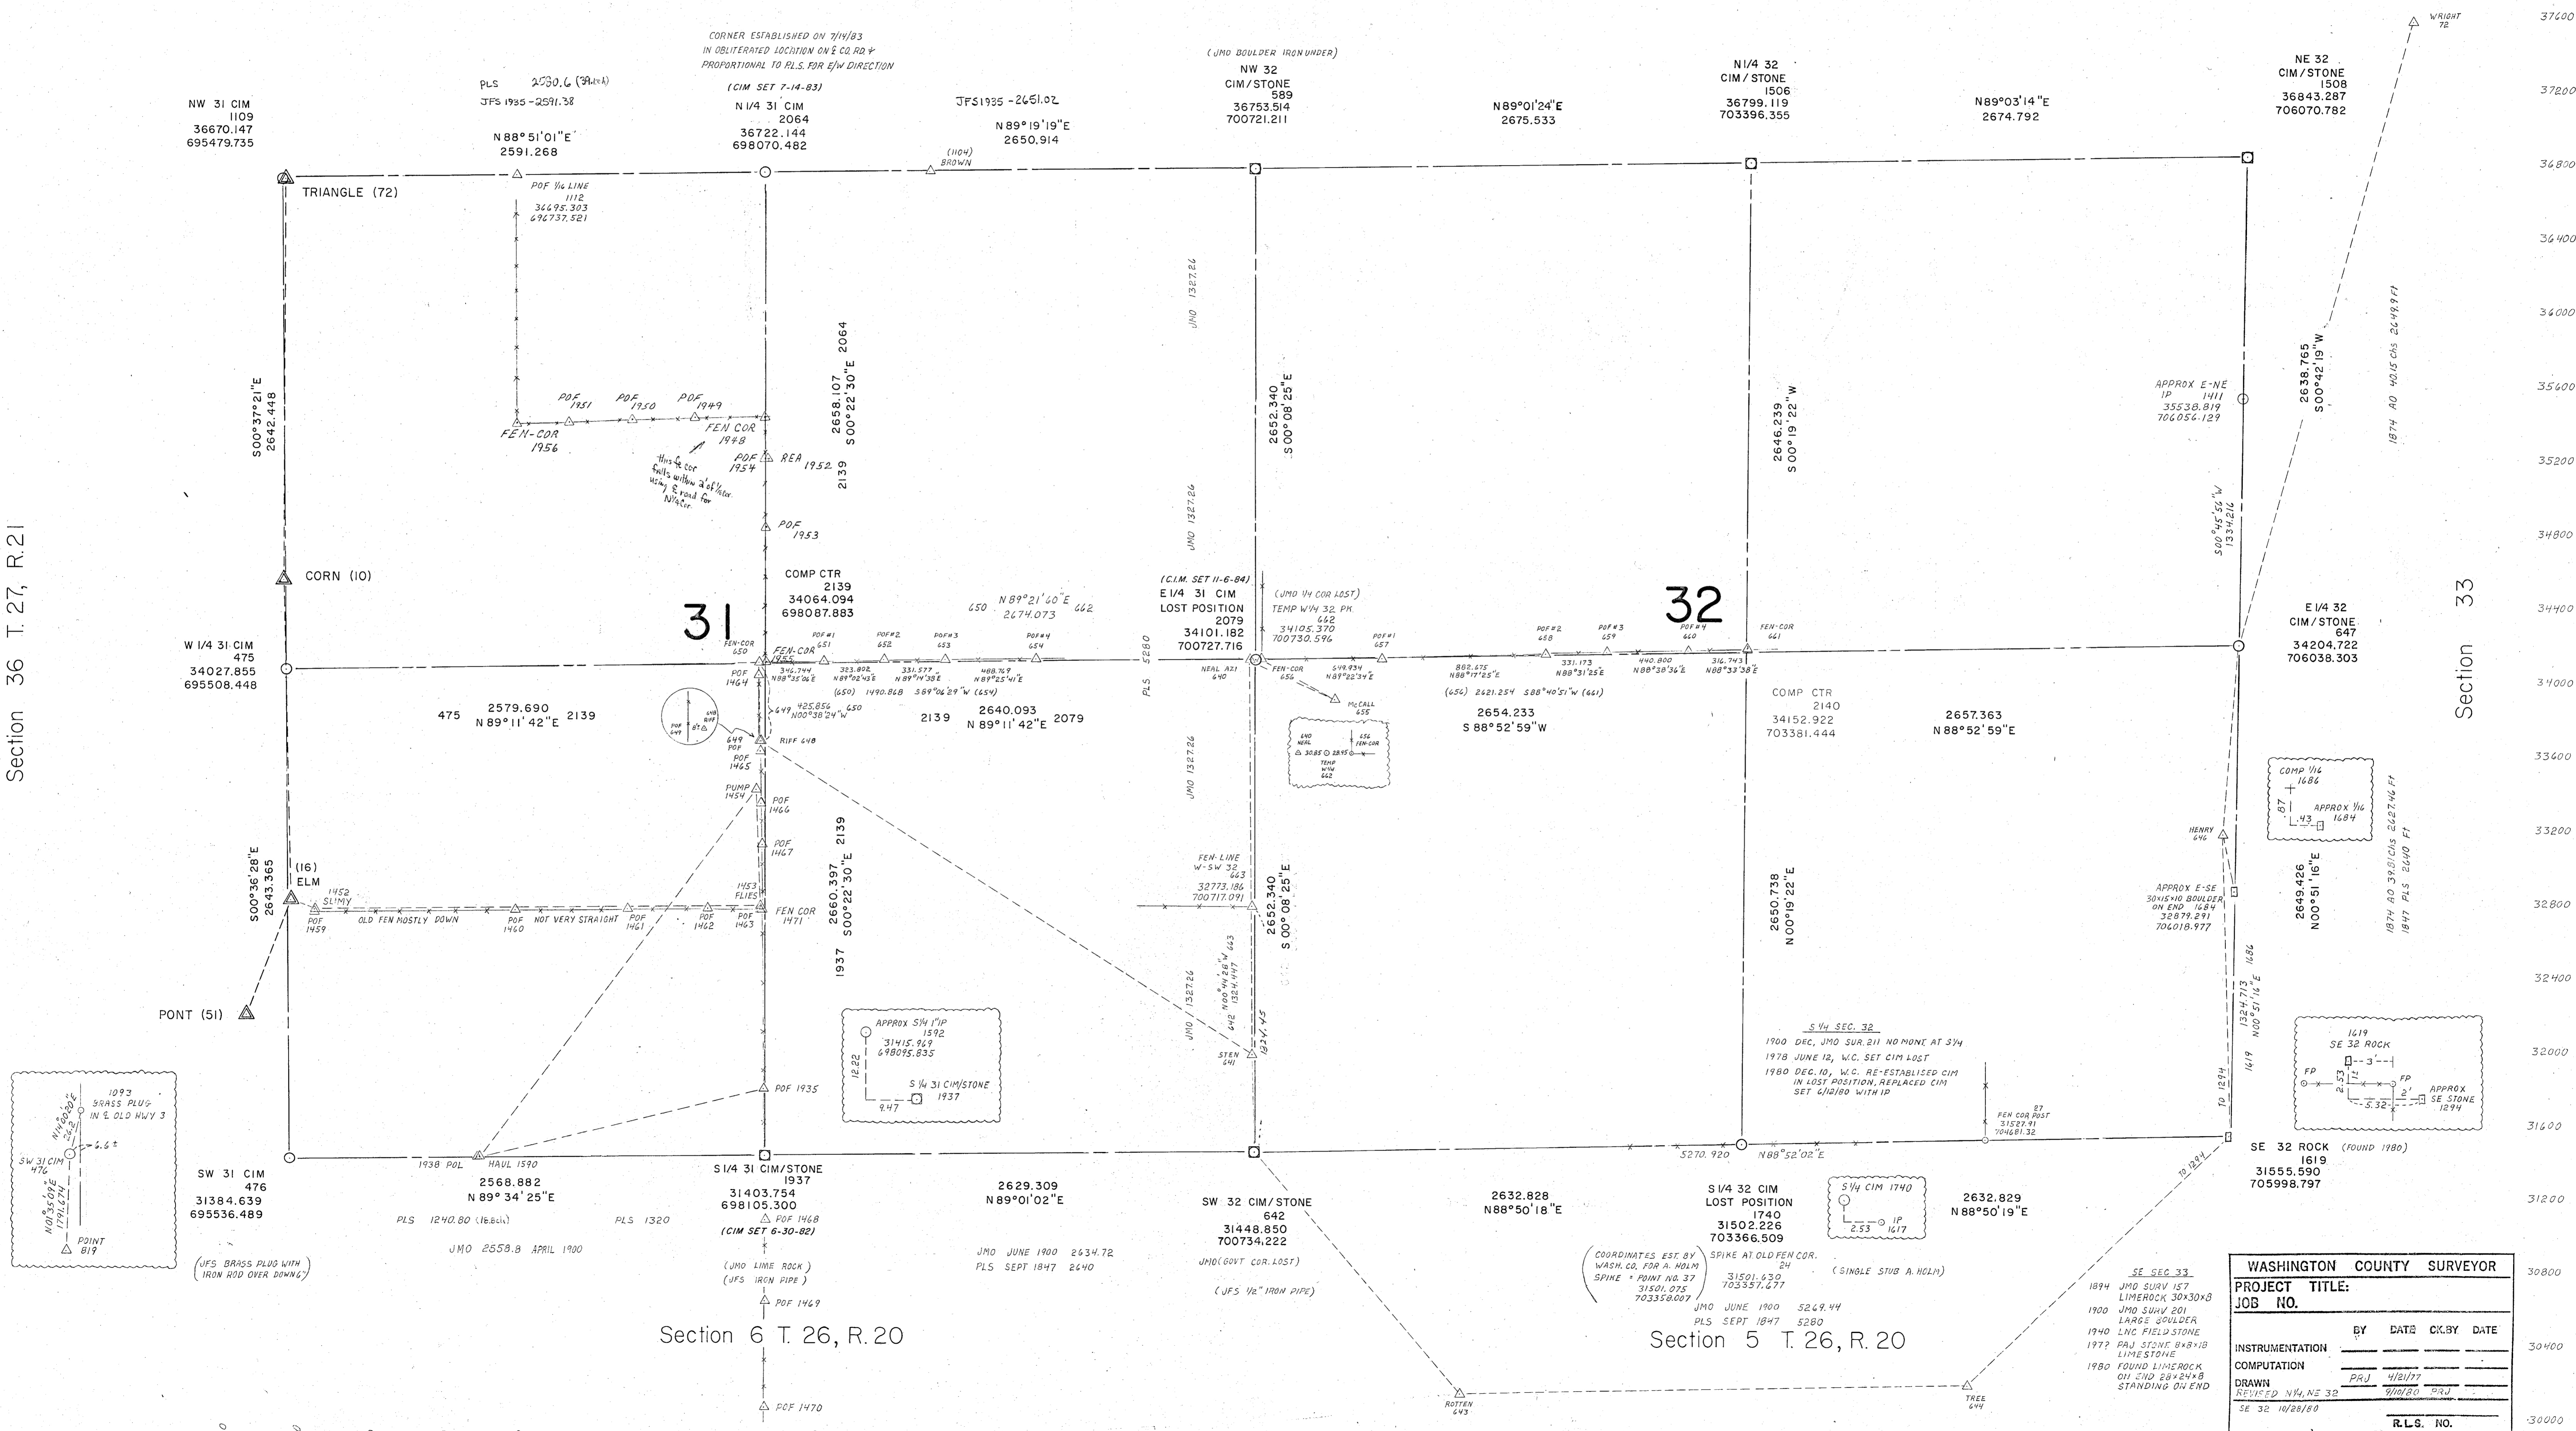

WASHINGTON COUNTY SURVEYOR			
PROJECT TITLE:			
JOB NO.			
INSTRUMENTATION	BY	DATE	CK. BY DATE
COMPUTATION			
DRAWN	PRJ	4/21/77	
REVISED N.Y. NE 32	JMO/RO	PRJ	
SE 32 10/28/80			
R.L.S. NO.			

NAD27 - FOR REFERENCE ONLY
 SEC. 31-32, T. 27 R. 20