
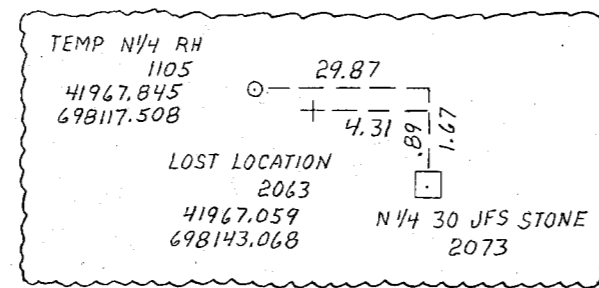


**DATUM**  
 Project coordinates (ground)  
 To convert project coordinates to state plane coordinates  
 Ysp = Yp + 618,000 x .9999064  
 Xsp = Xp + 1,600,000 x .9999064

Washington County  
 South Zone Factor

# SECTIONS 30 and 29, T. 27 N., R. 20 W.

Section 25, T. 27 R. 21

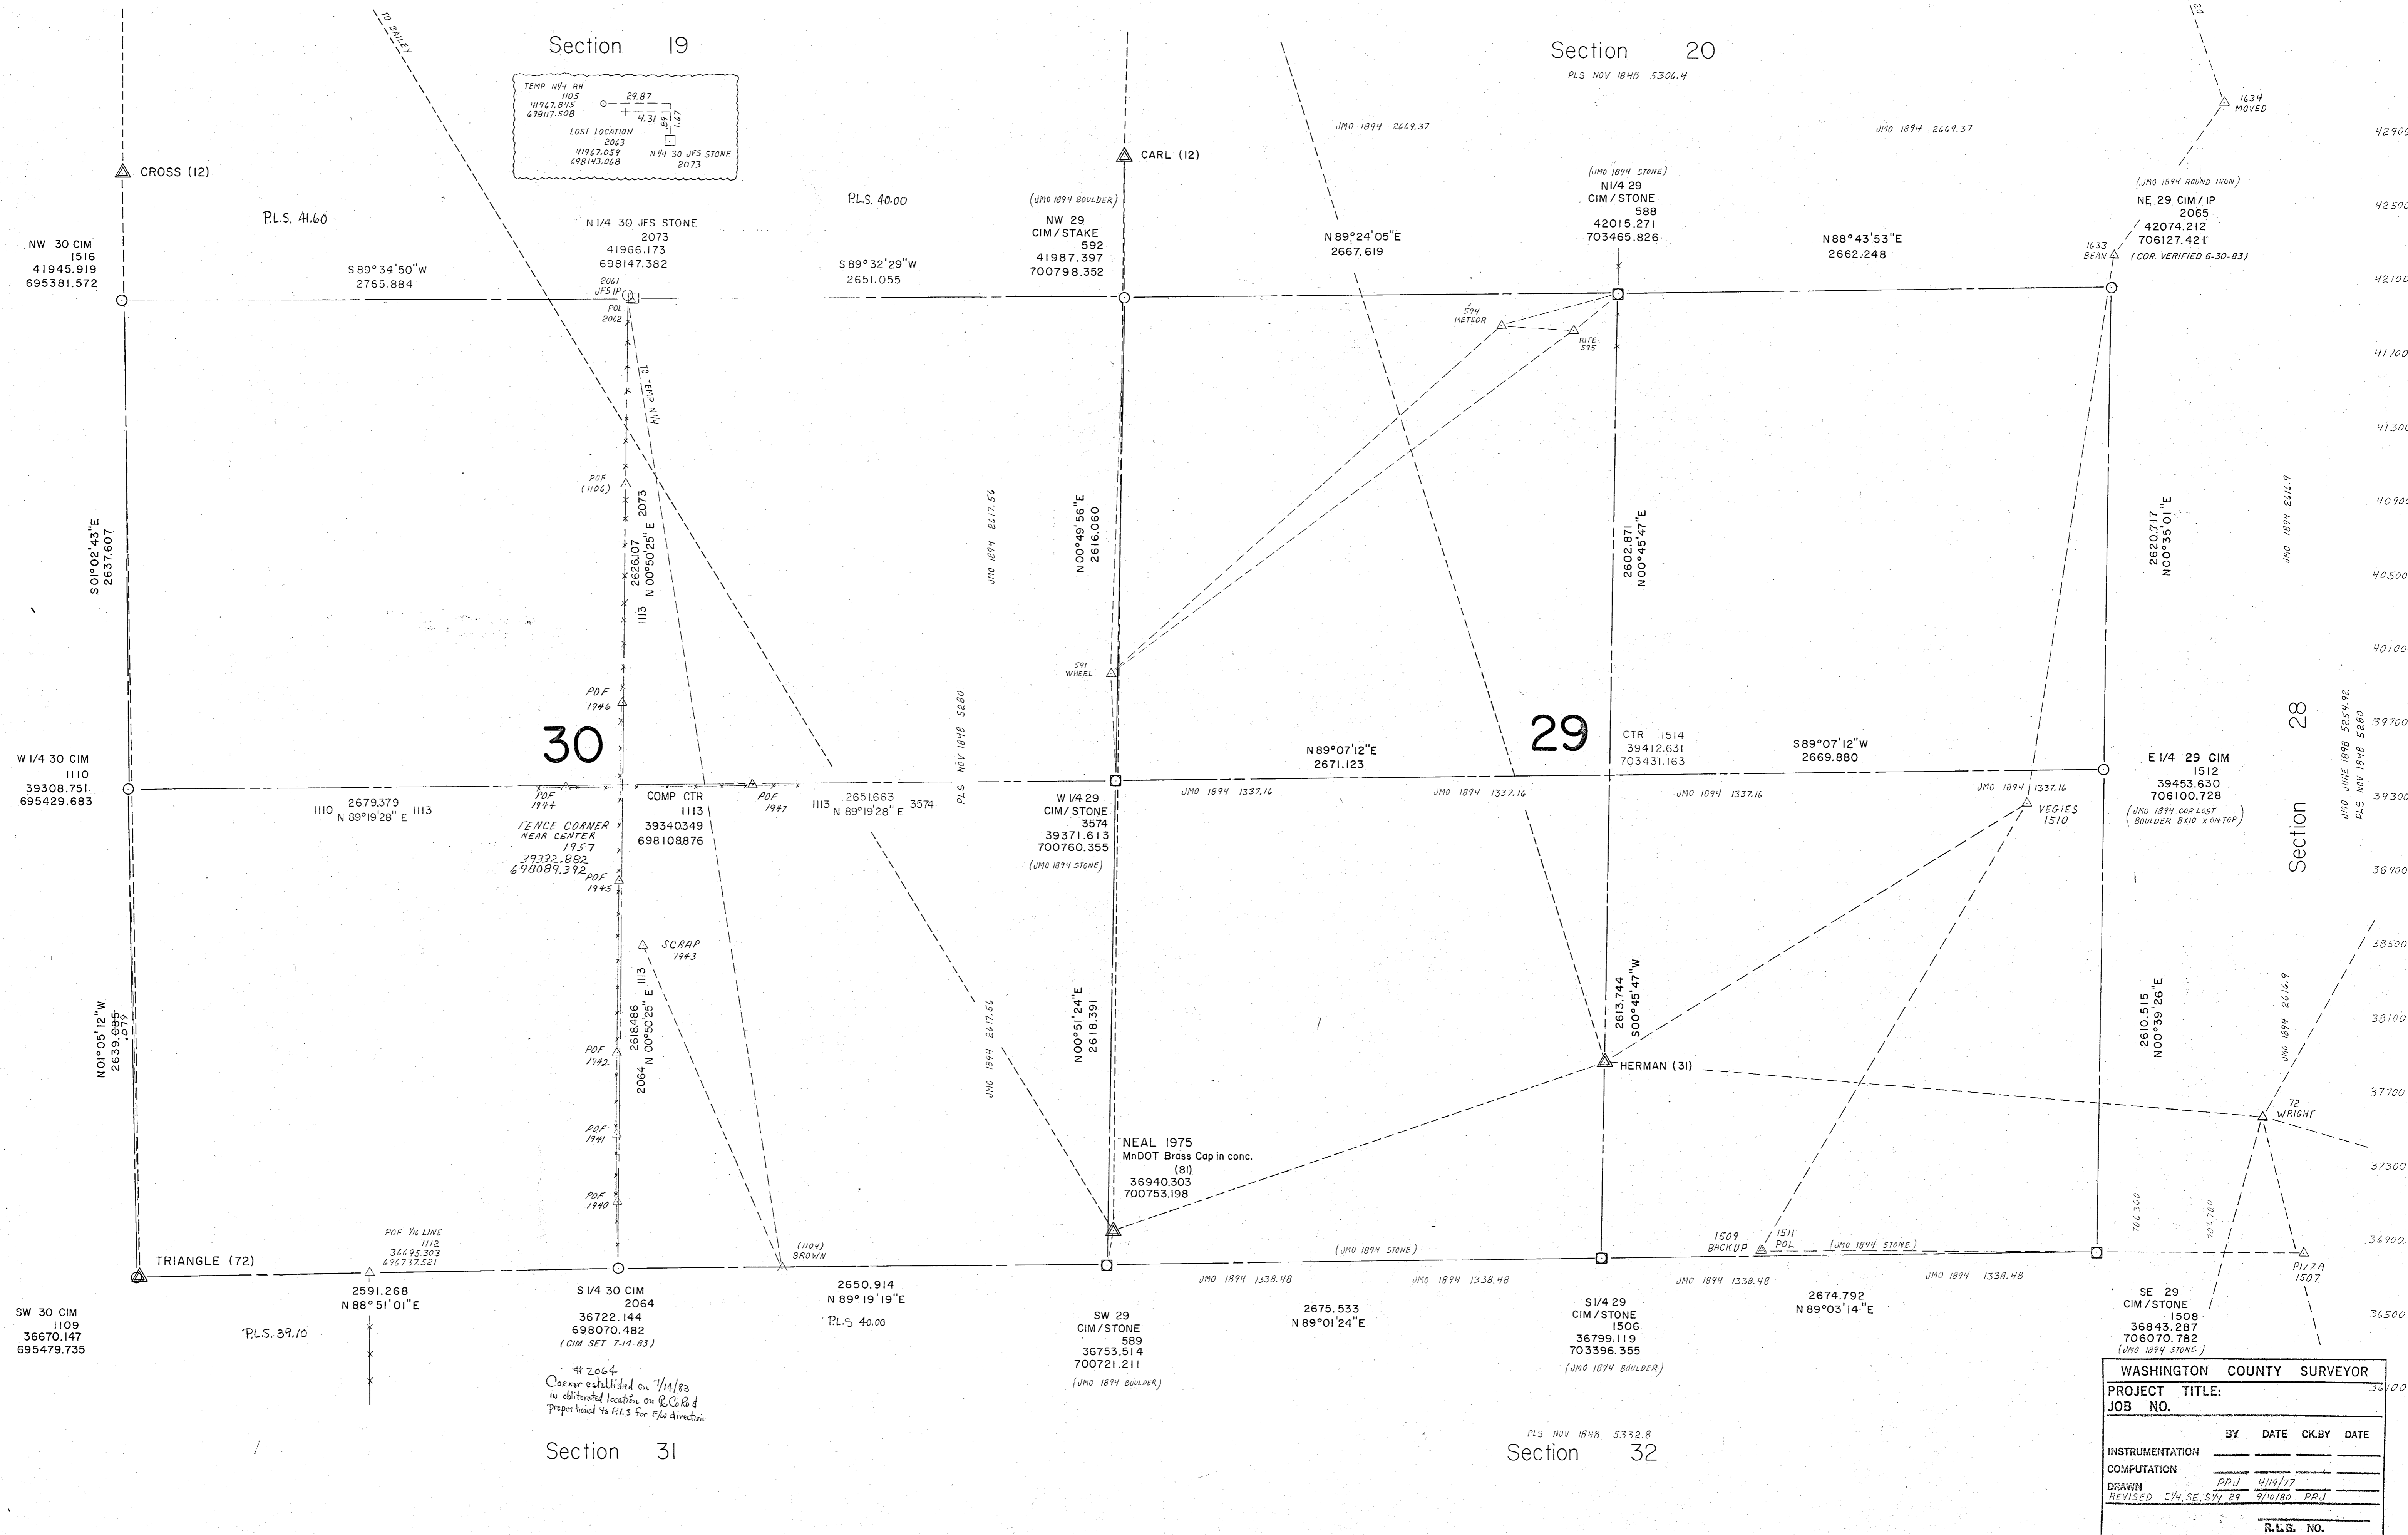

WASHINGTON COUNTY SURVEYOR			
PROJECT TITLE: _____			
JOB NO. _____			
INSTRUMENTATION	BY	DATE	CK. BY DATE
COMPUTATION	PRJ	4/19/77	
DRAWN	PRJ	4/19/77	
REVISED	5/4 SE. 5/4 29	9/16/80	PRJ
R.L.S. NO. _____			

NAD27 - FOR REFERENCE ONLY  
 SEC. 29-30, T. 27 R. 20