


SECTIONS 28 and 27, T. 27 N., R. 20 W.

DATUM
 Project coordinates (ground)
 To convert project coordinates to state plane coordinates
 $Y_{sp} = Y_p + 618,000 x .9999064$ (Washington County)
 $X_{sp} = X_p + 1,600,000 x .9999064$ (South Zone Factor)

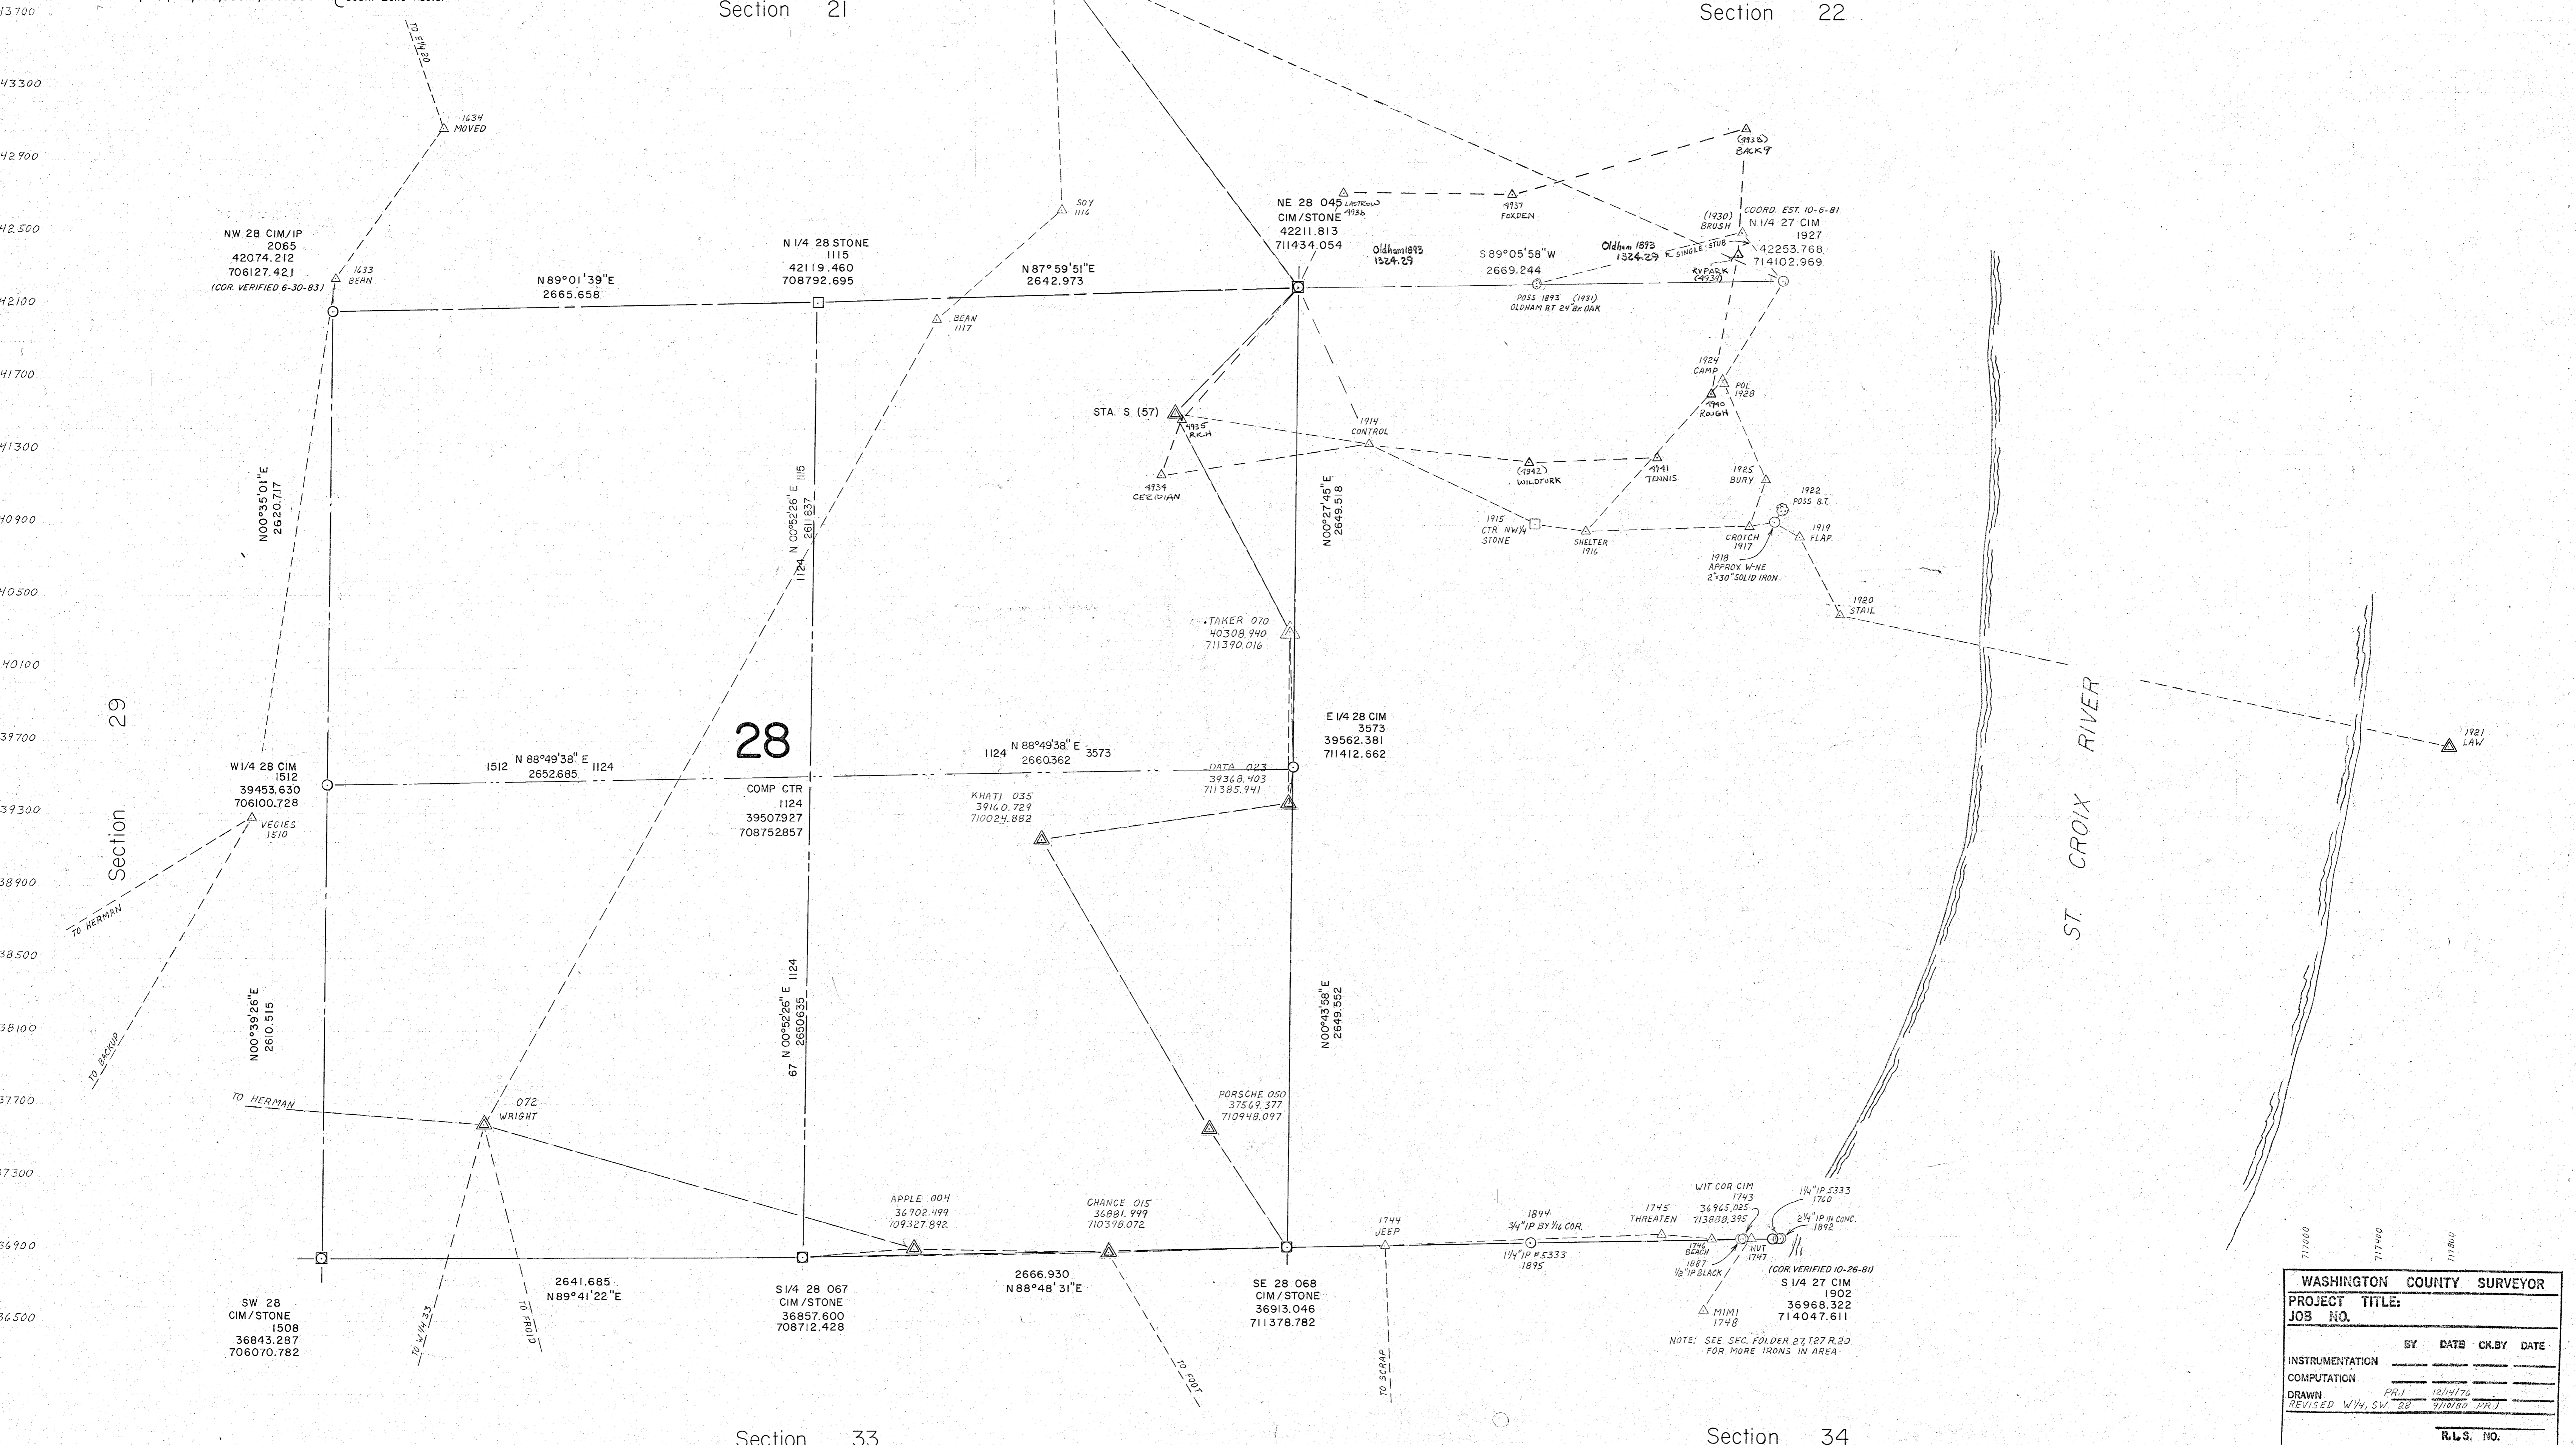

WASHINGTON COUNTY SURVEYOR			
PROJECT TITLE:			
JOB NO.			
	BY	DATE	CK BY DATE
INSTRUMENTATION			
COMPUTATION			
DRAWN	PRJ	12/14/76	
REVISED	W/H, SW, BB	9/10/80	PRJ
R.L.S. NO.			

NAD27 - FOR REFERENCE ONLY
 SEC. 27-28, T. 27 R. 20